

LALIT KALA AKADEMI
(National Academy of Arts)
an autonomous body under Ministry of Culture
Govt. of India

Quotation for Construction of Pedestal and Installation for Sculpture


The Lalit Kala Akademi an autonomous body under Ministry of Culture, Govt. of India is inviting quotations for Construction of Pedestal and Installation for Sculptures. The specifications may be downloaded from LKA website <https://lalitkala.gov.in/>. The last date of receiving the quotations is 05 days after releasing date 04.07.2024 and the Quotations should be submitted to Secretary, Lalit Kala Akademi, Regional Centre, Garhi Village, Lajpat Nagar, New Delhi- 110065.

The following works detail are as under :

S.No.	Artist Name	Title	Installed at Site
1.	Hare Krishna Pal	Toys of India Material: MS Metal Size: 25HxW9x10L Feet	Lalit Hotel, Traffic Triangle, Connaught Place, New Delhi
2.	Yogesh K. Prajapati	Agni Tattva Material: M.S. Metal Size: Approx. 25Hx9Wx9L Weight 1.8 ton	Open Space, Alignment Area, Bharat Mandapam, Pragati Maidan, New Delhi
3.	Nilesh Palav	National Bird of India Material : Steel Size 6Lx20H feet	Green Space, Terminal 3 Airport, Delhi
4.	Madhukar P.	Title: Sanchi Torana Material: M.S. Metal Size: Approx. 20Hx8Lx3W	Entry Area Gate No.7, Bharat Mandapam, New Delhi
5.	Deepika Gautam	Title: Regeneration Material: M.S. Metal Size: 13Hx11Wx5L feet approx.	Entry Area Gate No.7, Bharat Mandapam, New Delhi
6.	Gopal Namjoshi	Title: Bhoodevi Material: M.S. Metal Size: 20 feet Weight : 5 tons	Mathura Road, Opp. Bharat Mandapam, New Delhi
7.	Rajeev T.S.	Title: Inner Peace Material: Steel Size: 20 Feet approx.	Mathura Road, Opp. Bharat Mandapam, New Delhi
8.	Kanti Parmar	Title : Women Empowerment Material: M.S. Metal Size: 25H Feet Weight 3 tons	Mathura Road, Opp. Bharat Mandapam, New Delhi



The above executed works which are to be installed at their above selected sites and you are requested to submit the rates of Construction of Pedestal and complete installation with Light Fittings, Wirings, MCB, Trust, Pedestal in Marble with Steel Caption Plate for Sculptures works. The work needs to be ready by 15th July, 2024

The Lalit Kala Akademi reserves the right to either accept or reject any or all the quotations without assigning any reason.

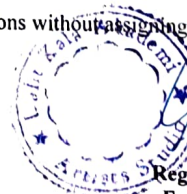


Lalit Kala Akademi
Regional Centre, Garhi
East of Kailash, Garhi
New Delhi-110065
Telephone : 011-47013229
Email : rgarhi2121@gmail.com

BASE FRAME OF INSTALLATION

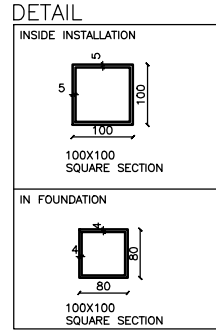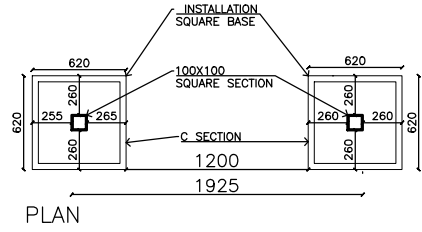

TOP VIEW SANCHI TORANA PEDESTAL

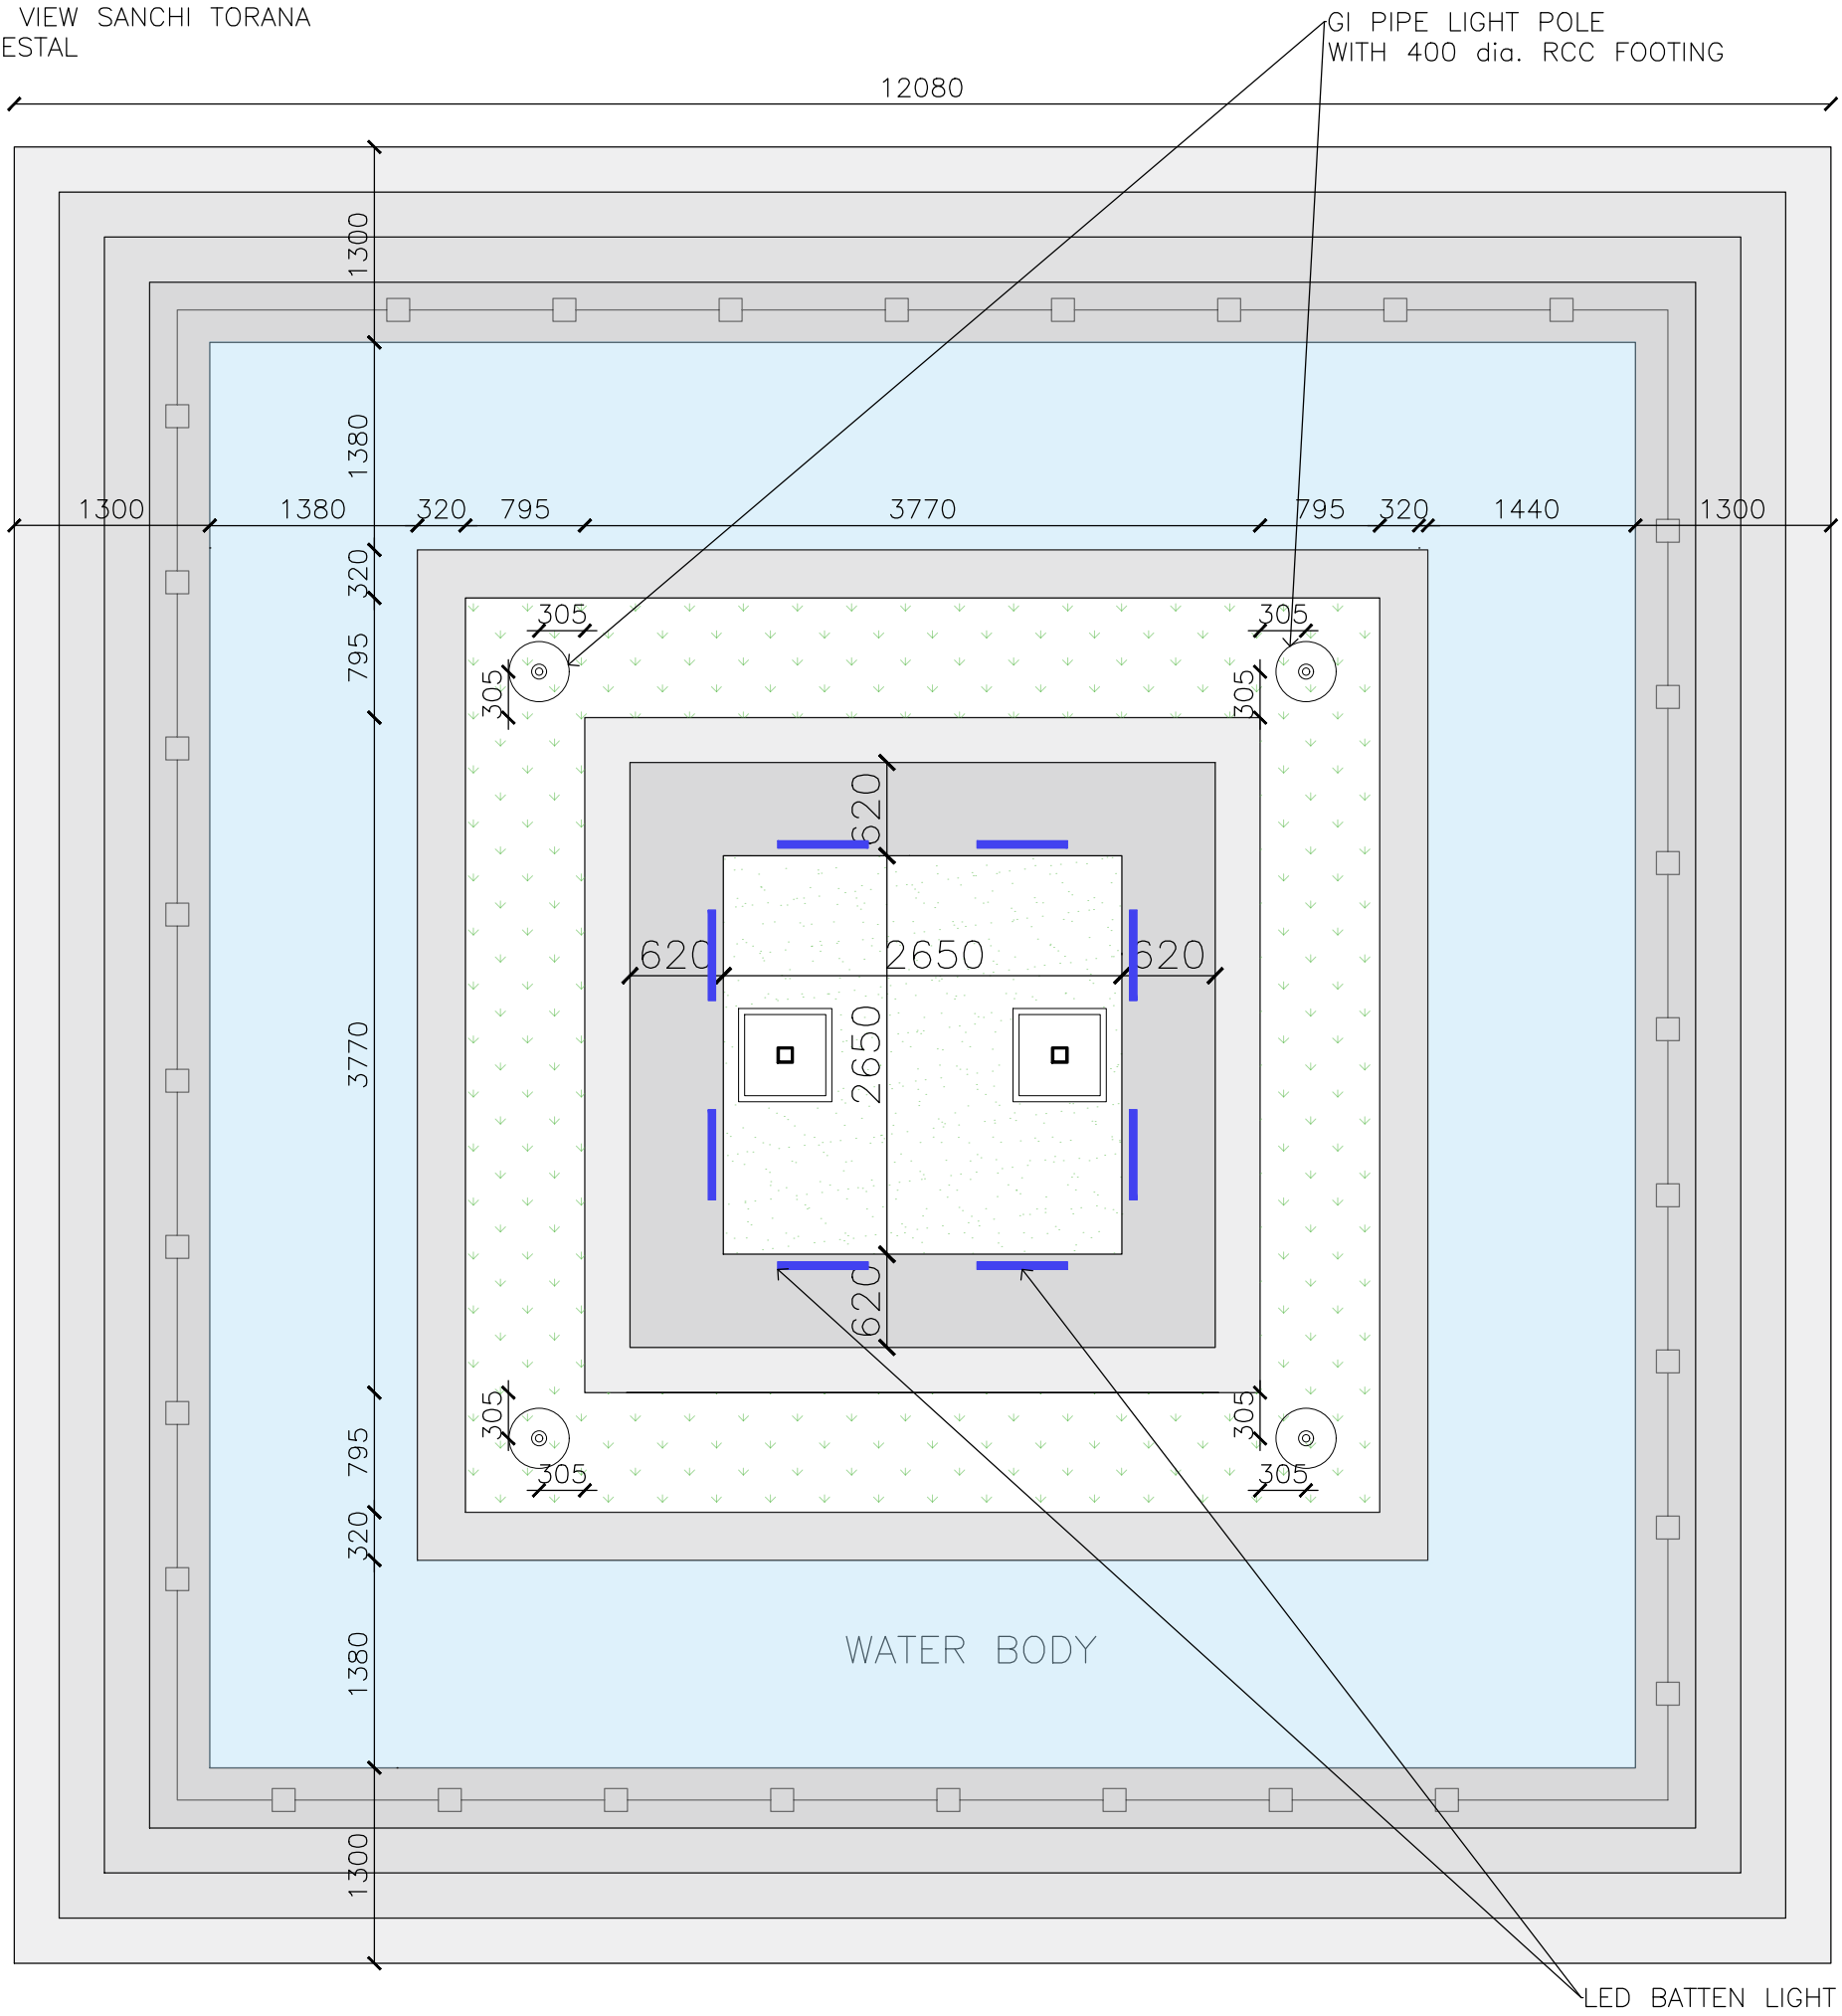

NOTES:
 1. DRAWING IS OWNED BY BHAVYA MANGAL AND RESERVED ALL RIGHTS OF ISSUING.
 2. ALL DIMENSIONS ARE IN MM.
 3. DIMENSIONS AS WRITTEN.
 4. DIMENSIONS NOT TO BE SCALED
 5. ALL DIMENSIONS SHALL BE CHECKED AND CORRELATED WITH THE RELEVANT ARCHITECTURAL.
 6. ANY DISCREPANCY IN THE DRAWING TO BE BROUGHT TO THE NOTICE OF THE ARCHITECT BEFORE THE EXECUTION OF THE SAME ON THE SITE.
 7. NO ARCHITECTURAL MODIFICATION IS PERMITTED WITHOUT PRIOR PERMISSION OF THE ARCHITECT.

ISSUED TO:		
DATE:	ISSUED TO:	NO. OF PRINTS:



REVISIONS:		
REVISION NO.:	DATE:	REMARKS:

PROJECT NAME :
 PUBLIC ART PROJECT OF INDIA

LOCATION:
 GATE NO. 7

DRAWING TITLE:
 SANCHI TORANA

DATE: 08/07/2024	SCALE: 1:50 IN A3	DRAWING NO. A1
DRAWN BY: BHAVYA MANGAL	CHECKED BY:	SHEET NO.: 1/13

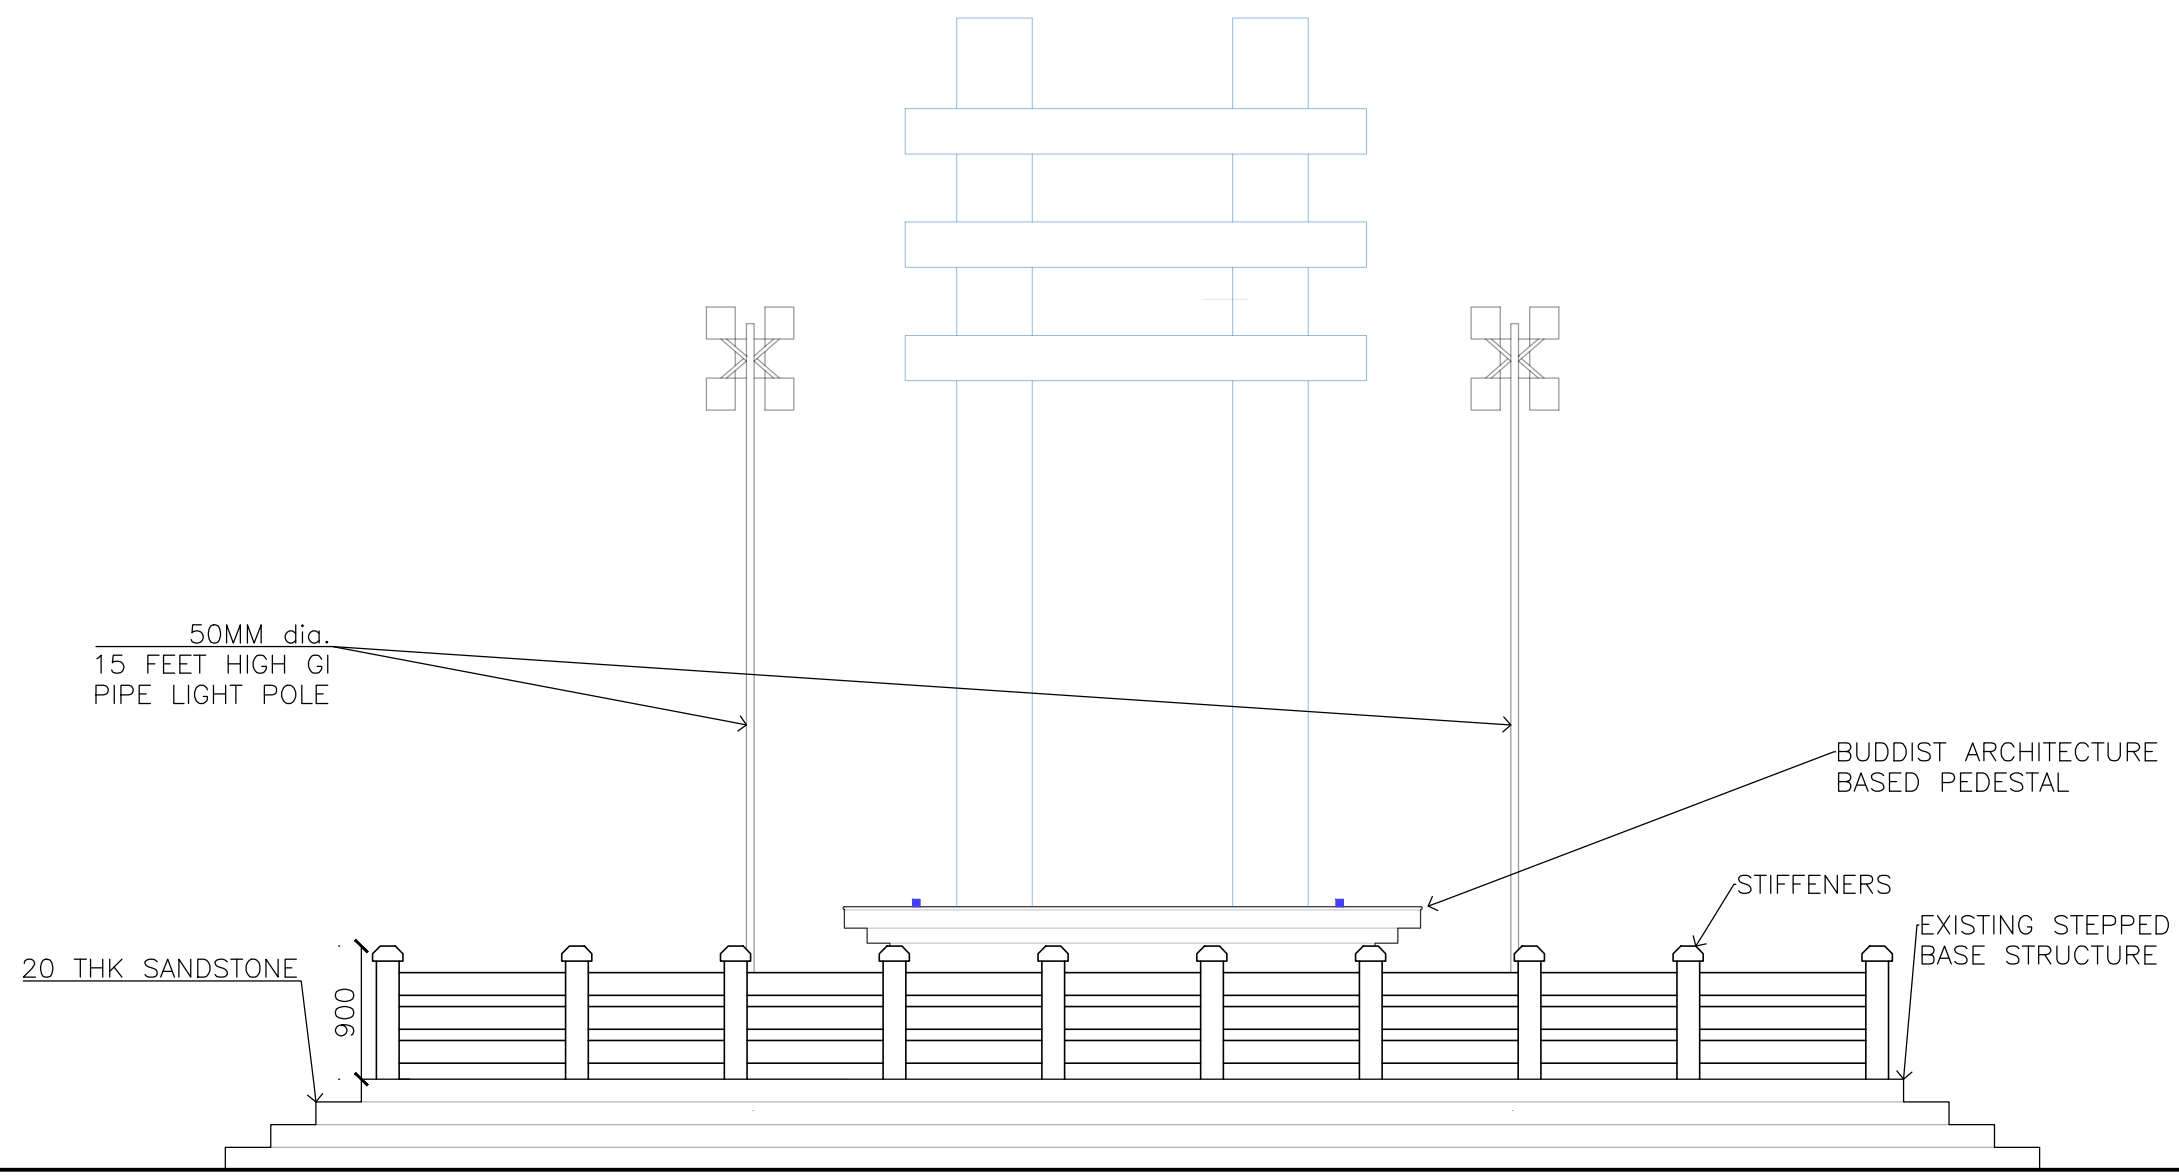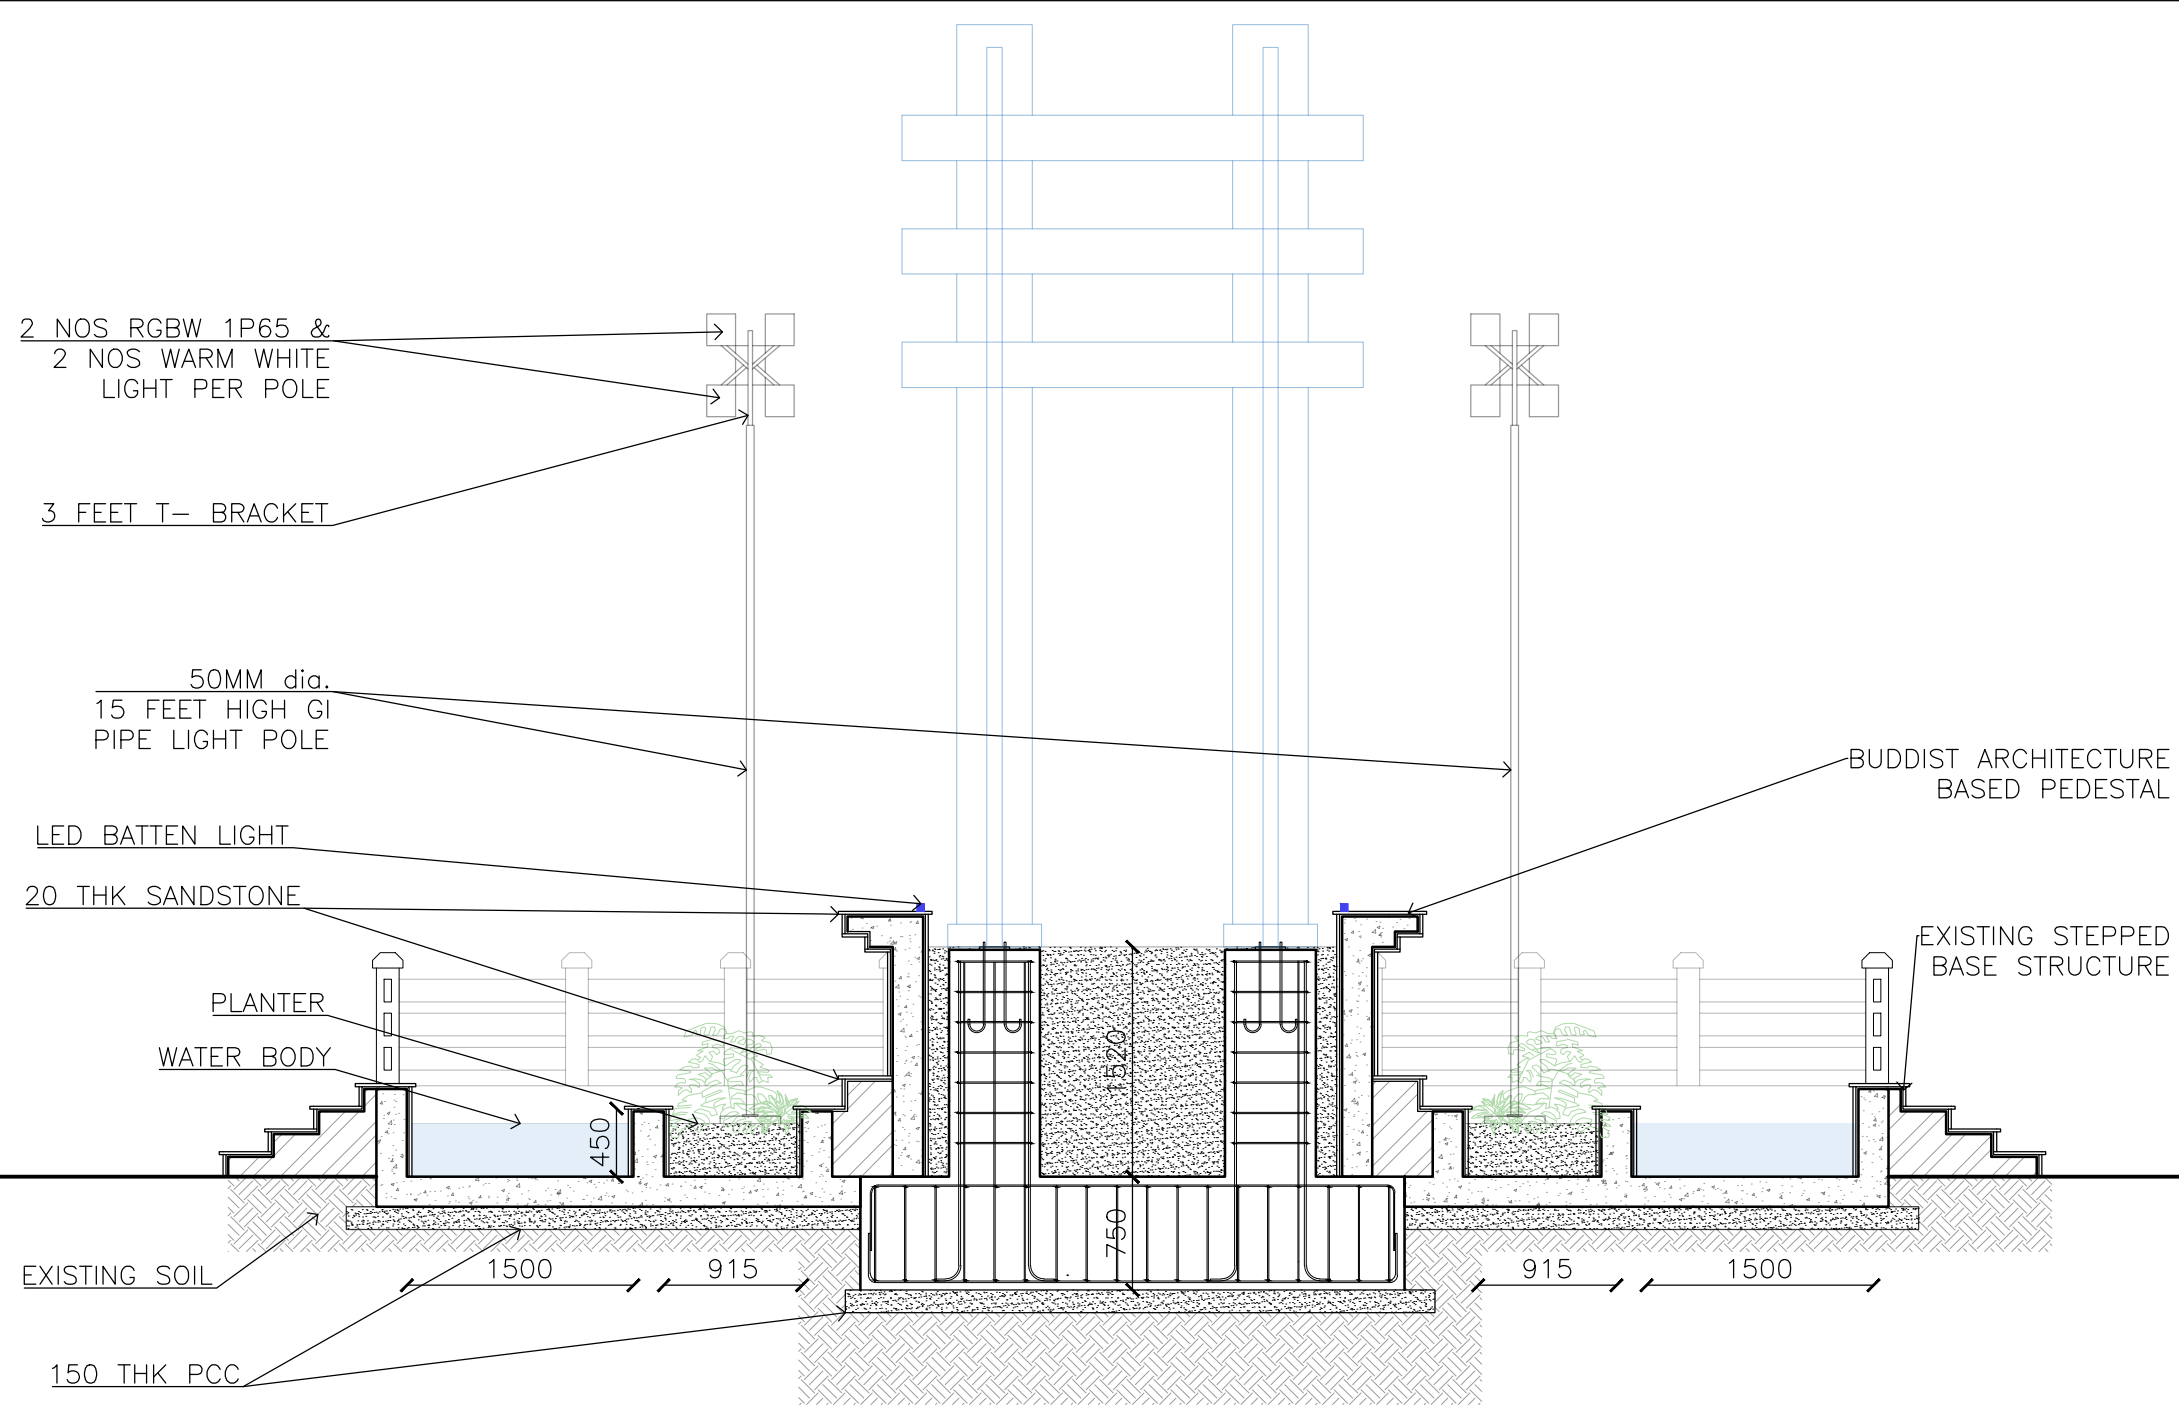

NOTES:
 1. DRAWING IS OWNED BY BHAVYA MANGAL AND RESERVED ALL RIGHTS OF ISSUING.
 2. ALL DIMENSIONS ARE IN MM.
 3. DIMENSIONS AS WRITTEN.
 4. DIMENSIONS NOT TO BE SCALED
 5. ALL DIMENSIONS SHALL BE CHECKED AND CORRELATED WITH THE RELEVANT ARCHITECTURAL.
 6. ANY DISCREPANCY IN THE DRAWING TO BE BROUGHT TO THE NOTICE OF THE ARCHITECT BEFORE THE EXECUTION OF THE SAME ON THE SITE.
 7. NO ARCHITECTURAL MODIFICATION IS PERMITTED WITHOUT PRIOR PERMISSION OF THE ARCHITECT.

ISSUED TO:		
DATE:	ISSUED TO:	NO. OF PRINTS:

REVISIONS:		
REVISION NO.:	DATE:	REMARKS:

PROJECT NAME :
 PUBLIC ART
 PROJECT OF INDIA


LOCATION:
 GATE NO. 7

DRAWING TITLE:
 SANCHI
 TORANA


**CONCEPT
 DRAWING**

DATE: 08/07/2024	SCALE: 1:50 IN A3	DRAWING NO. A2
DRAWN BY: BHAVYA MANGAL	CHECKED BY:	SHEET NO.: 2/13


BASE FRAME OF INSTALLATION

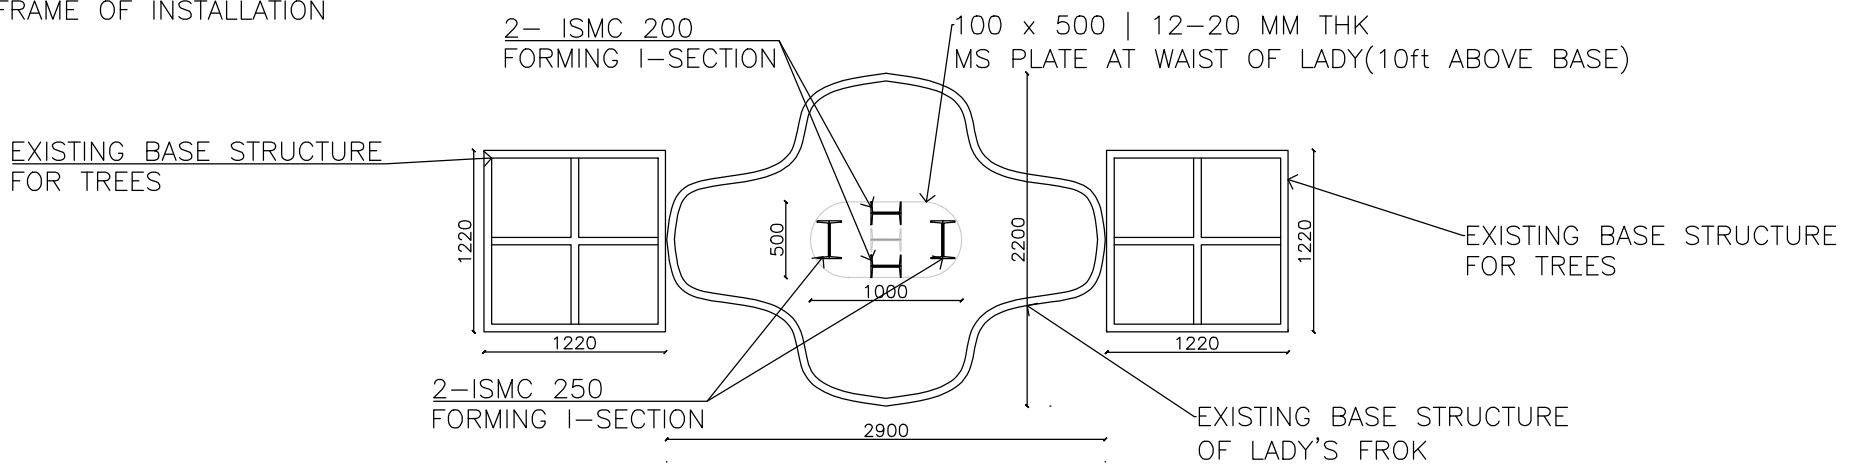

FOUNDATION IN PLAN

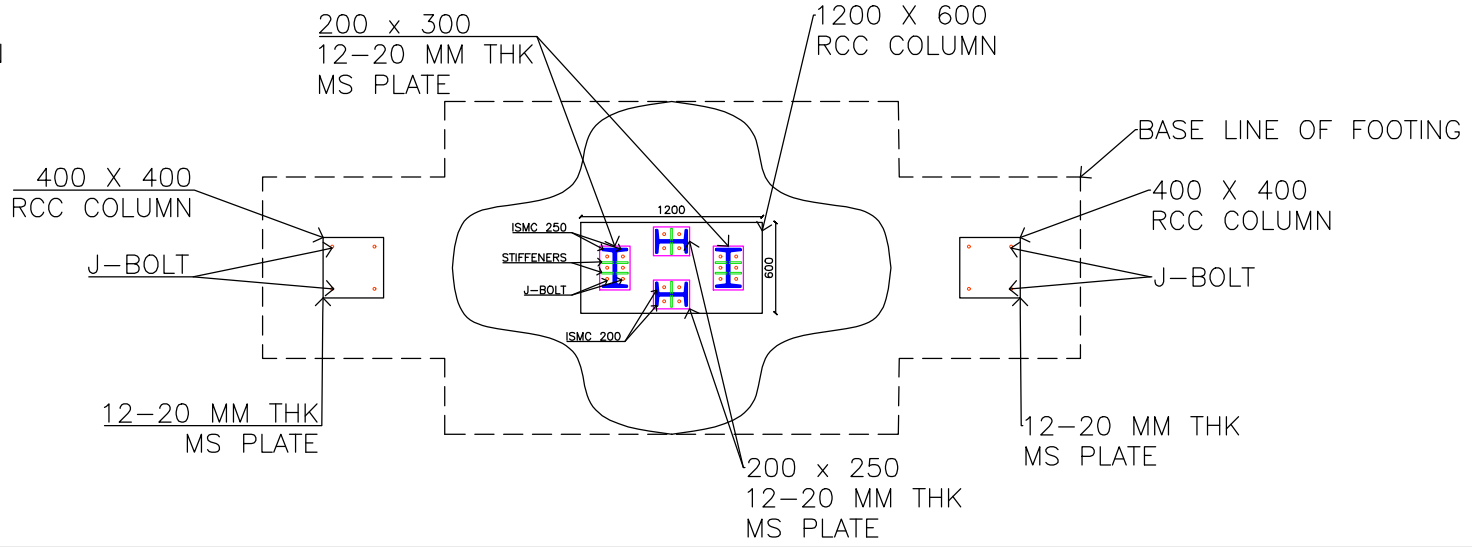

TOP VIEW OF BHOODEVI PEDESTAL

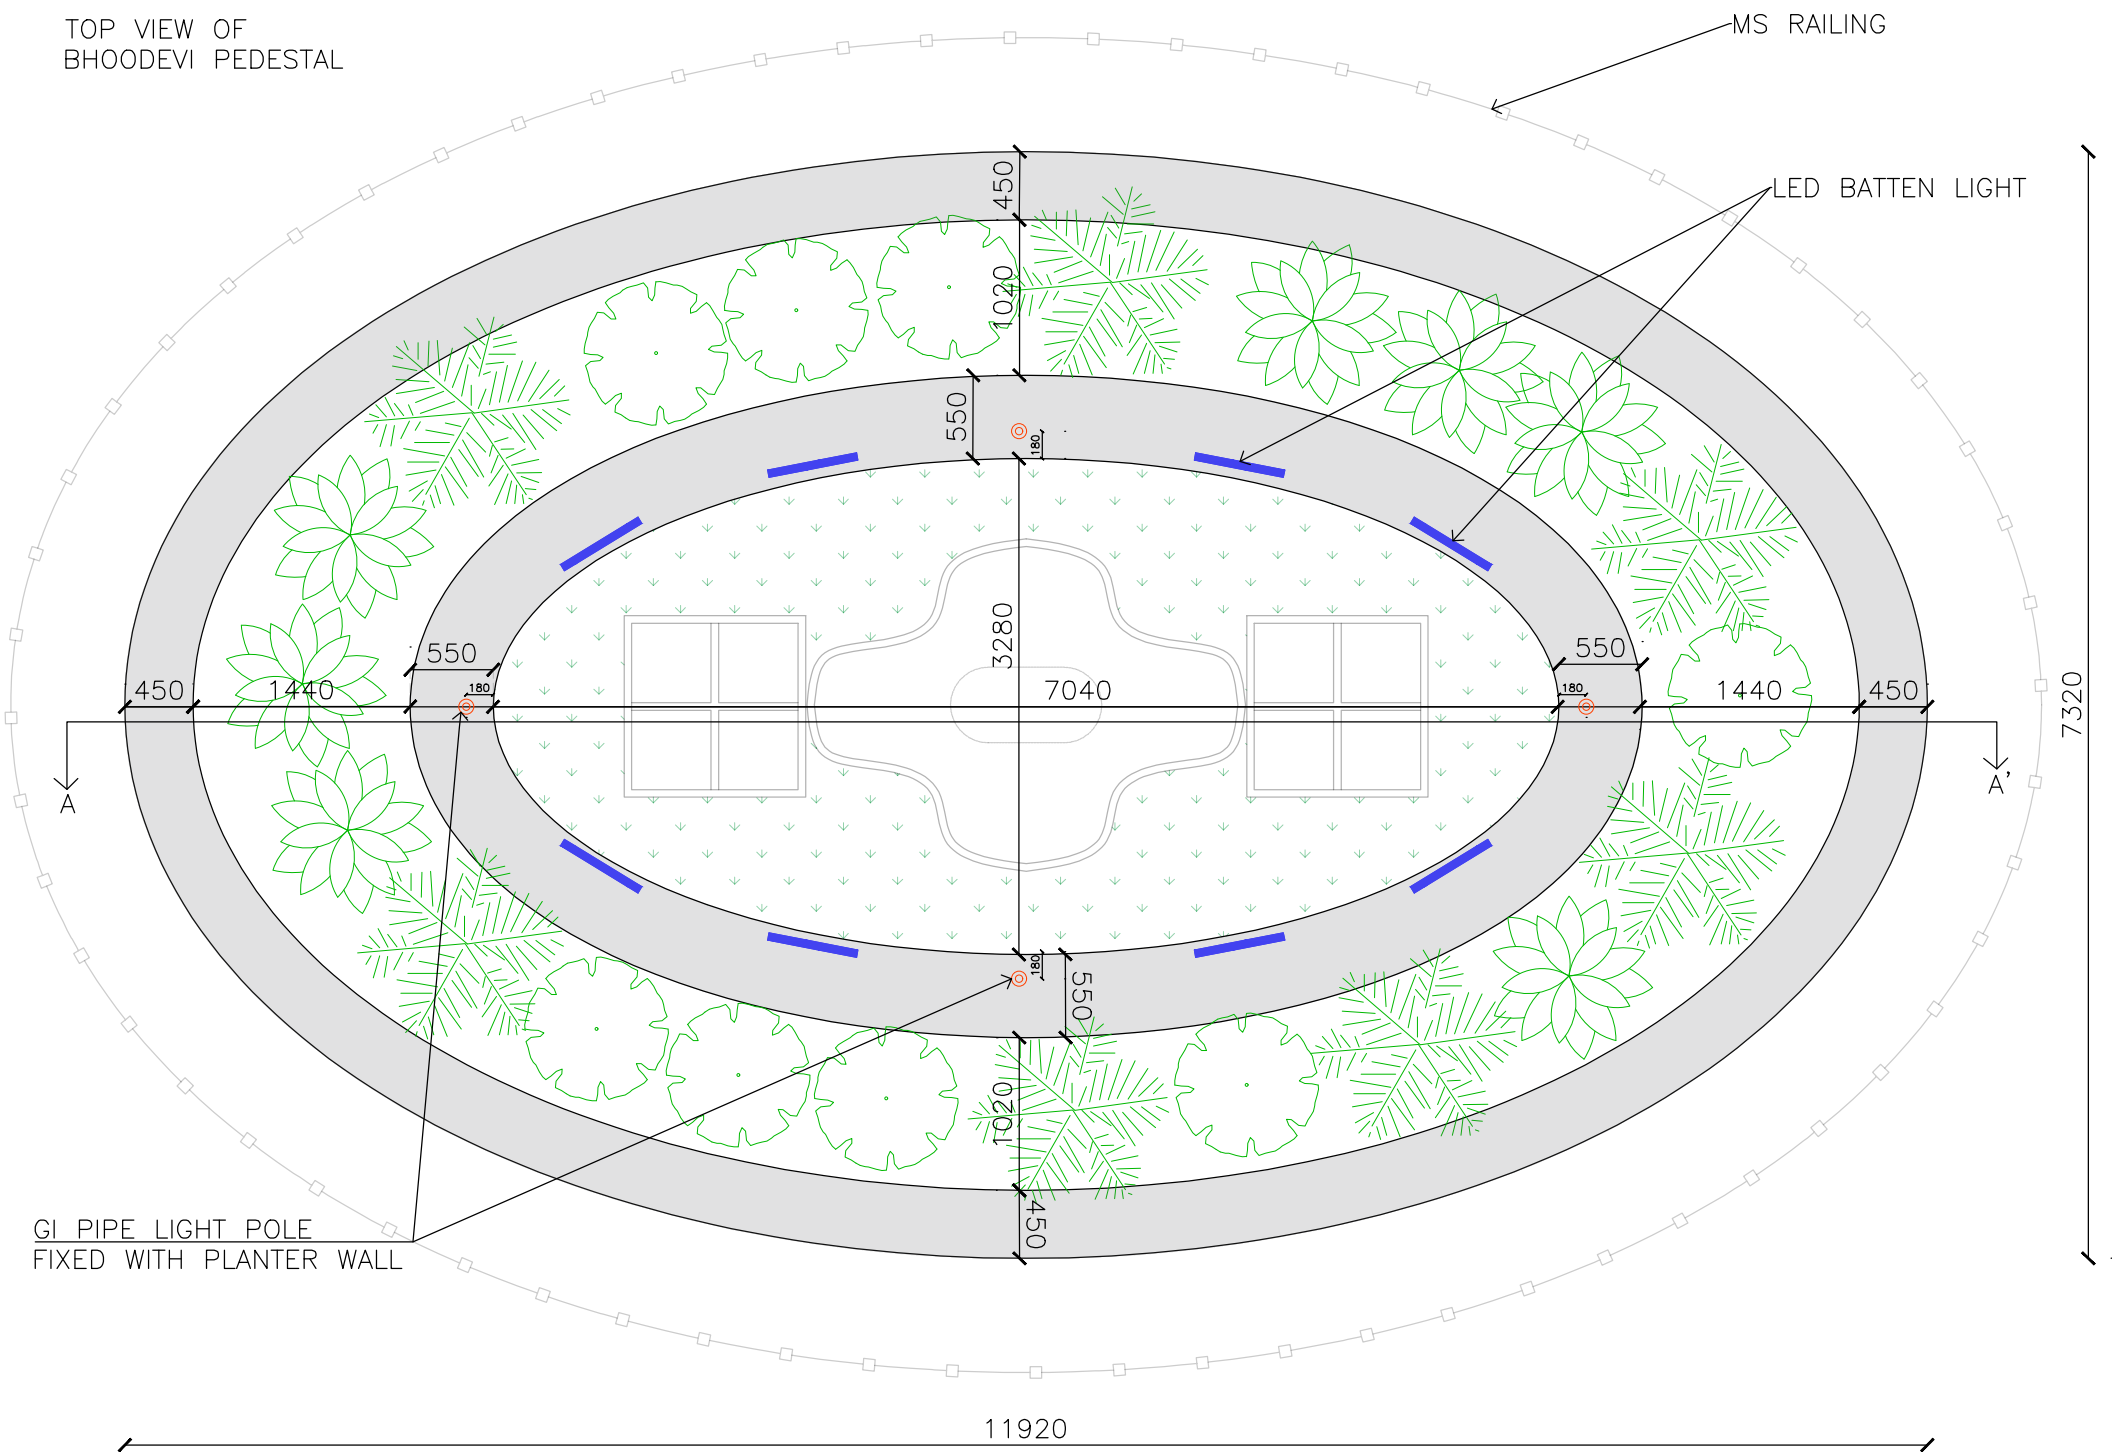

NOTES:
 1. DRAWING IS OWNED BY BHAVYA MANGAL AND RESERVED ALL RIGHTS OF ISSUING.
 2. ALL DIMENSIONS ARE IN MM.
 3. DIMENSIONS AS WRITTEN.
 4. DIMENSIONS NOT TO BE SCALED
 5. ALL DIMENSIONS SHALL BE CHECKED AND CORRELATED WITH THE RELEVANT ARCHITECTURAL.
 6. ANY DISCREPANCY IN THE DRAWING TO BE BROUGHT TO THE NOTICE OF THE ARCHITECT BEFORE THE EXECUTION OF THE SAME ON THE SITE.
 7. NO ARCHITECTURAL MODIFICATION IS PERMITTED WITHOUT PRIOR PERMISSION OF THE ARCHITECT.


ISSUED TO:		
DATE:	ISSUED TO:	NO. OF PRINTS:
REVISIONS:		
REVISION NO.:	DATE:	REMARKS:

PROJECT NAME :
 PUBLIC ART
 PROJECT OF INDIA
LOCATION:
 OPP. GATE NO. 6


DRAWING TITLE:
 BHOODEVI
 TOP VIEW

DATE:	SCALE:	DRAWING NO.
08/07/2024	1:50 IN A3	B1
DRAWN BY:	CHECKED BY:	SHEET NO.:
BHAVYA MANGAL		3/13

SECTION AA'

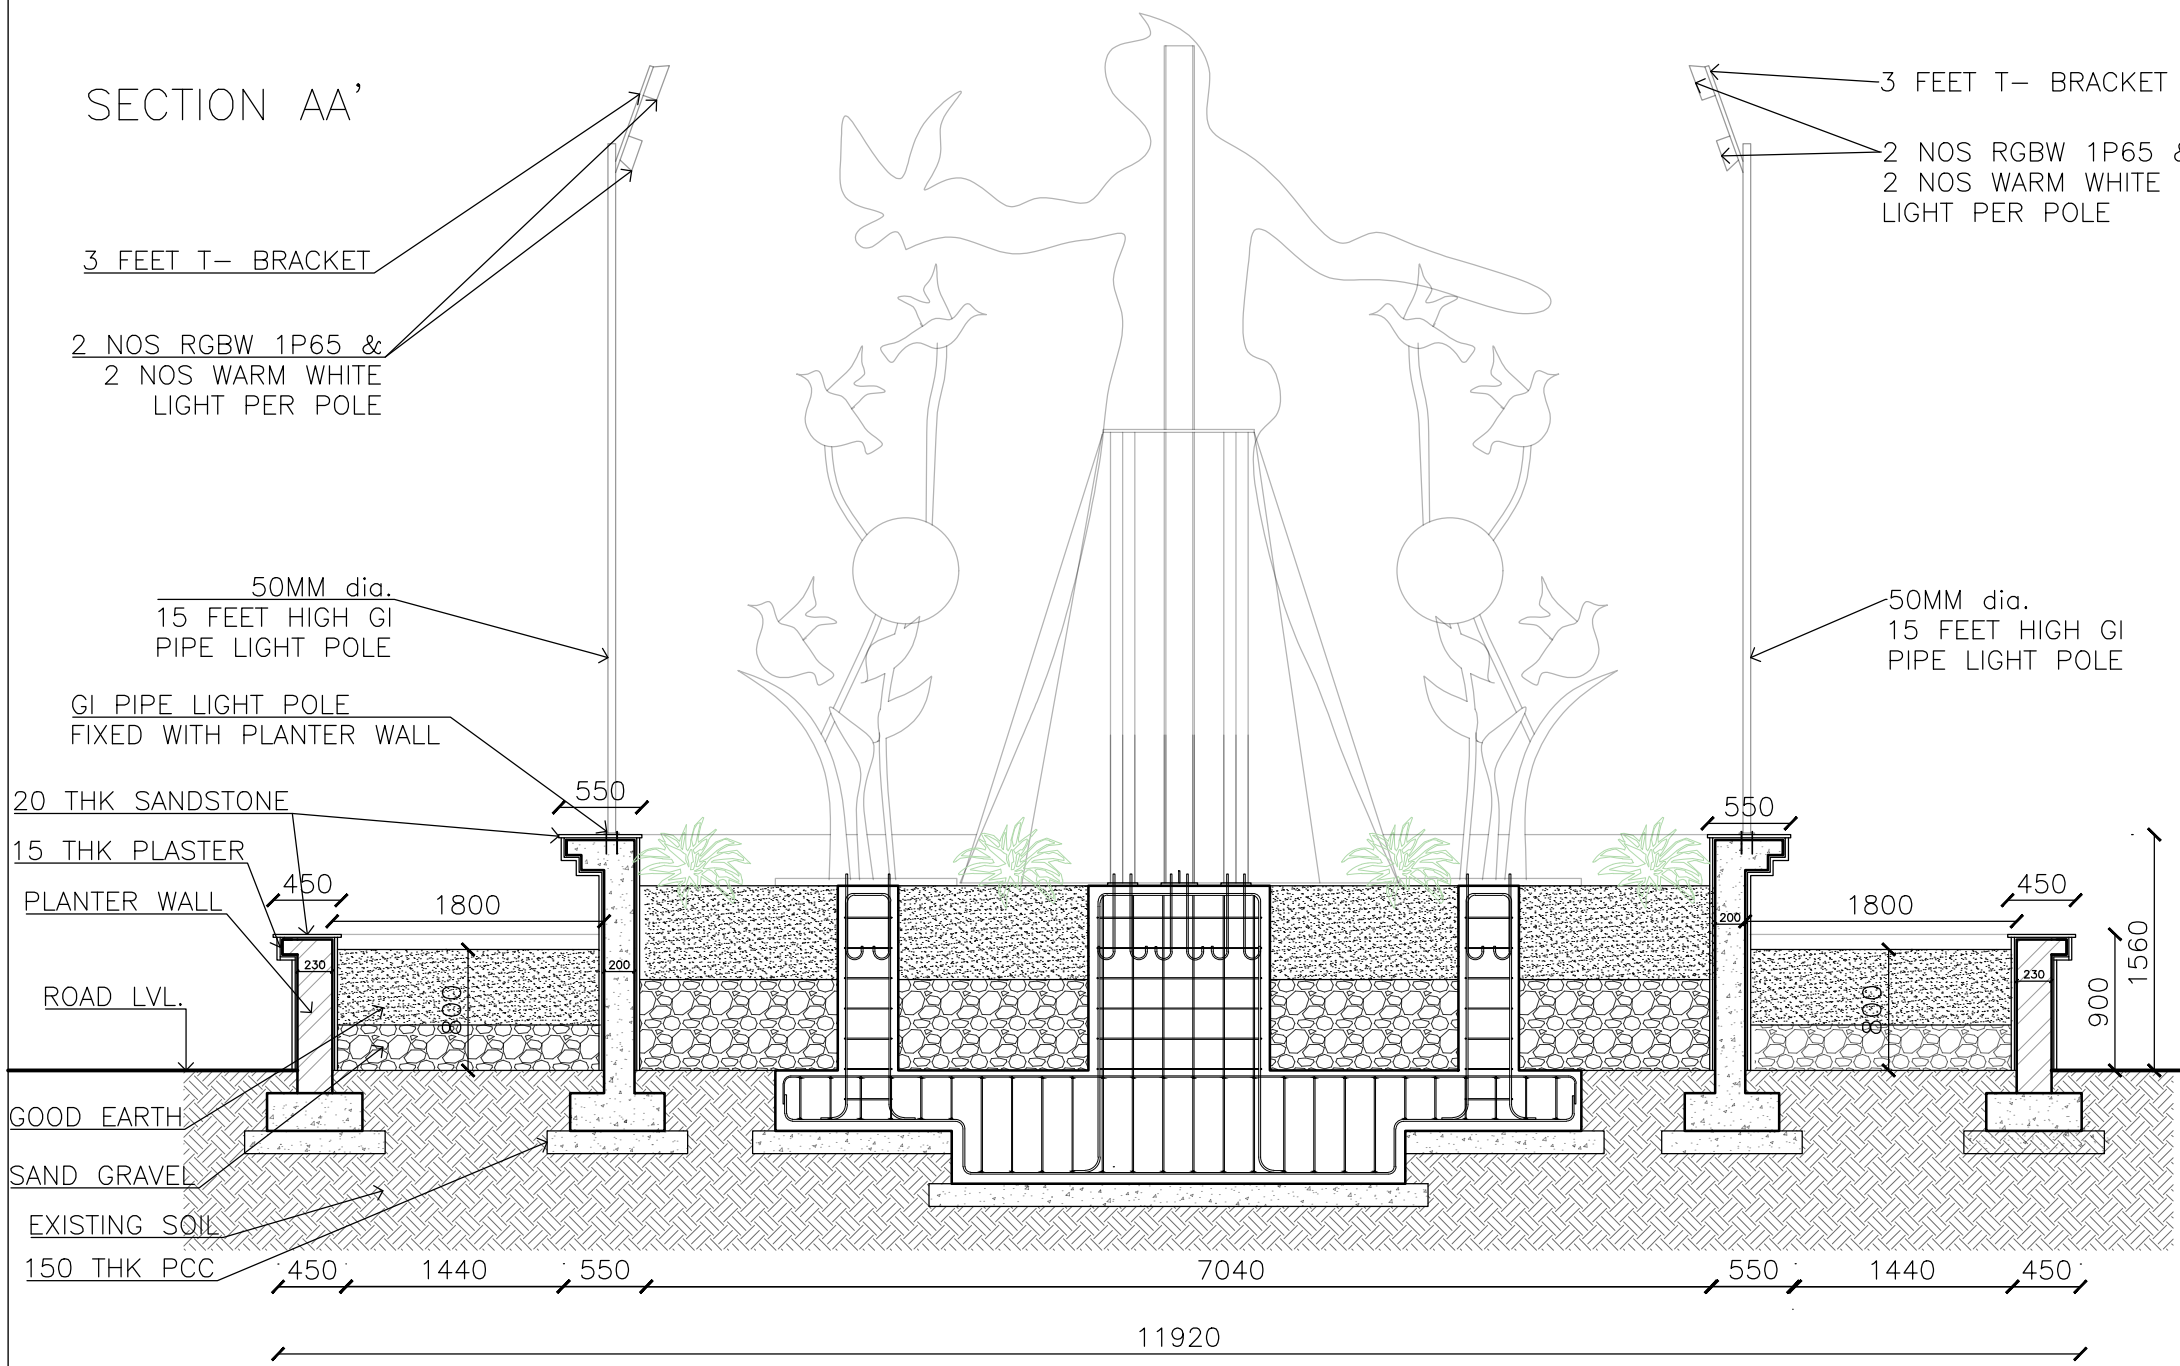

ELEVATION

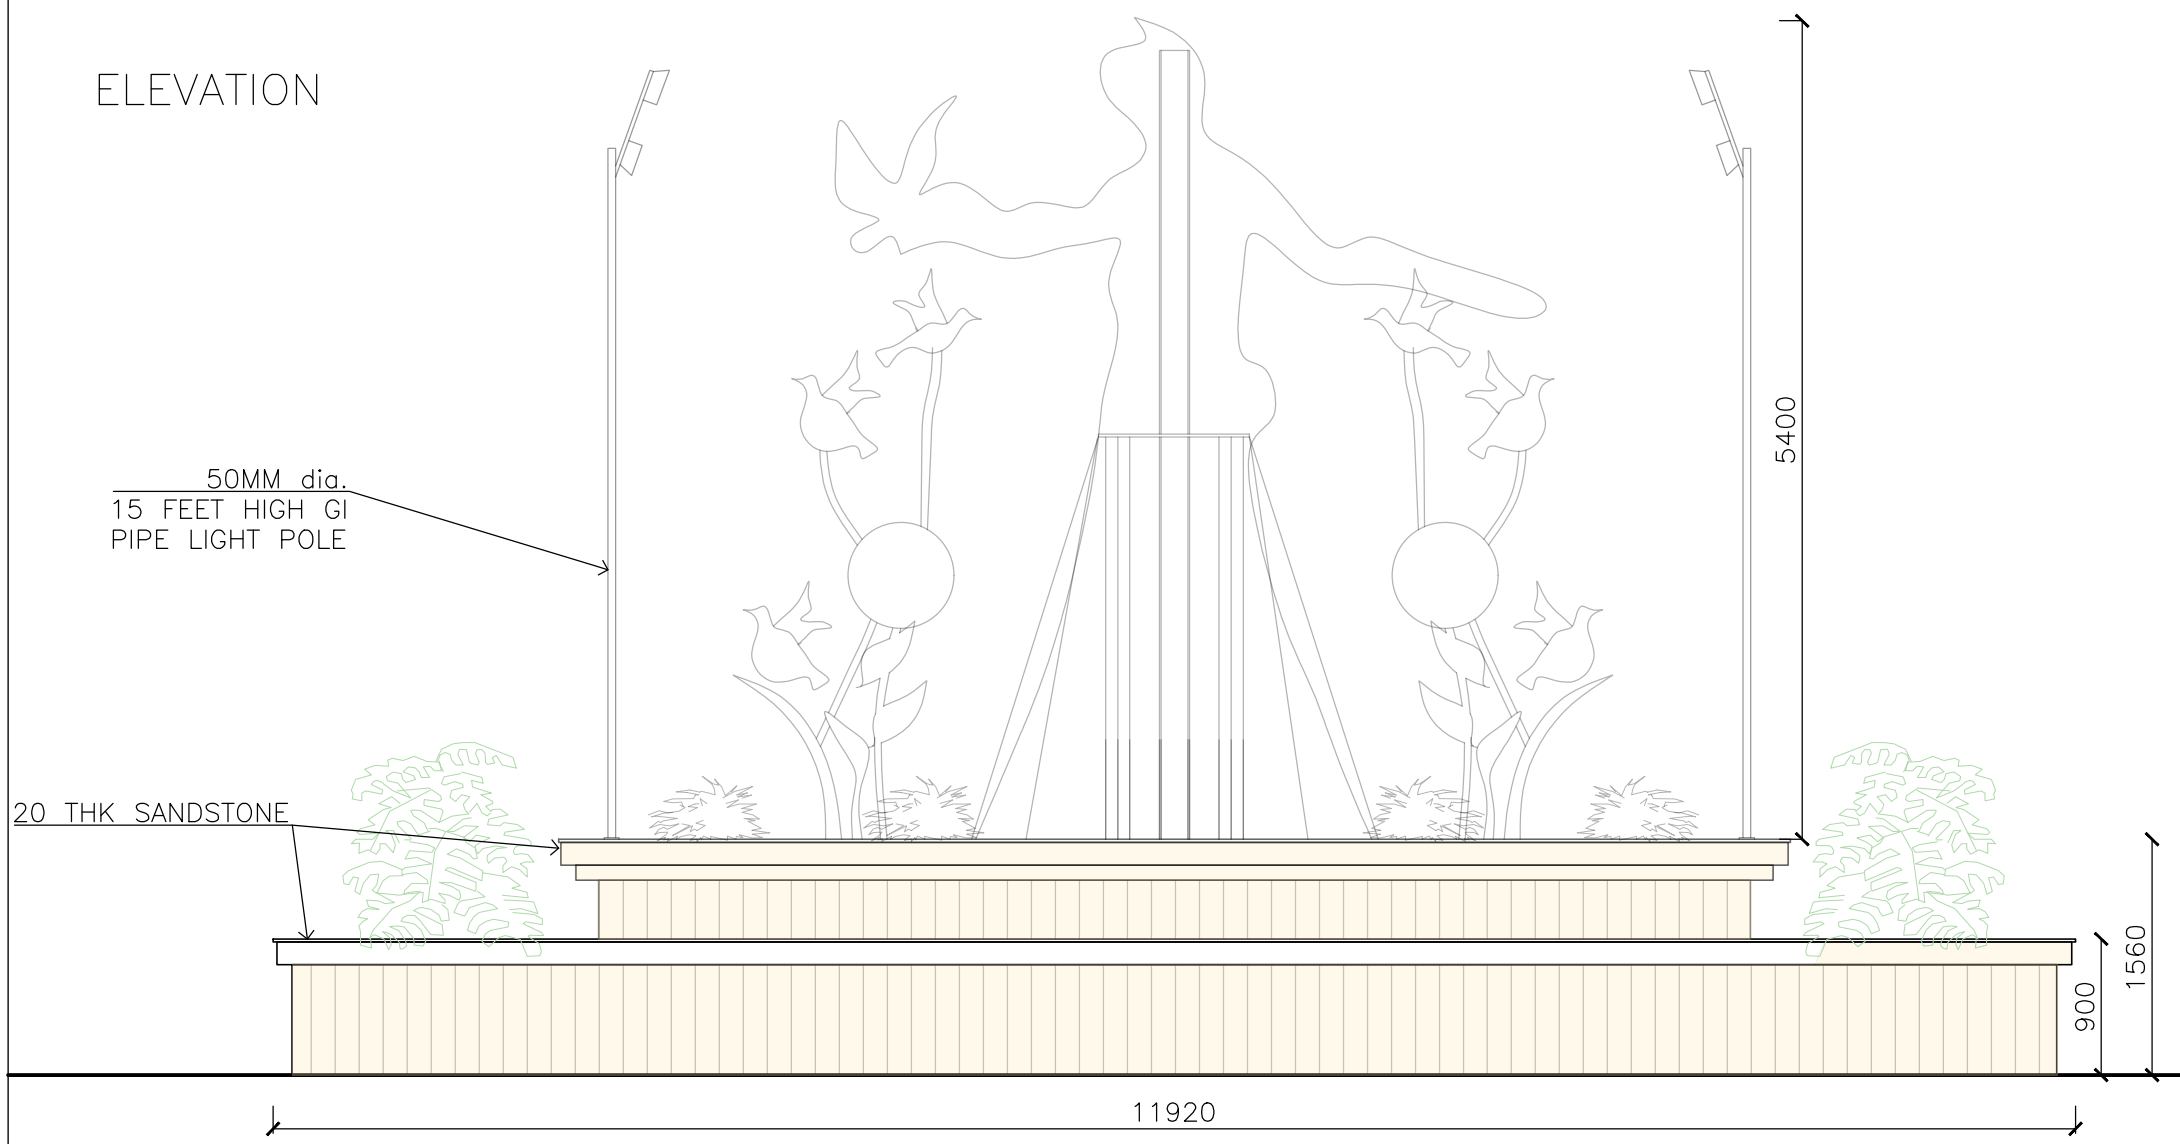

NOTES:
 1. DRAWING IS OWNED BY BHAVYA MANGAL AND RESERVED ALL RIGHTS OF ISSUING.
 2. ALL DIMENSIONS ARE IN MM.
 3. DIMENSIONS AS WRITTEN.
 4. DIMENSIONS NOT TO BE SCALED
 5. ALL DIMENSIONS SHALL BE CHECKED AND CORRELATED WITH THE RELEVANT ARCHITECTURAL.
 6. ANY DISCREPANCY IN THE DRAWING TO BE BROUGHT TO THE NOTICE OF THE ARCHITECT BEFORE THE EXECUTION OF THE SAME ON THE SITE.
 7. NO ARCHITECTURAL MODIFICATION IS PERMITTED WITHOUT PRIOR PERMISSION OF THE ARCHITECT.

ISSUED TO:		
DATE:	ISSUED TO:	NO. OF PRINTS:
REVISIONS:		
REVISION NO.:	DATE:	REMARKS:

PROJECT NAME :
 PUBLIC ART
 PROJECT OF INDIA


LOCATION:
 OPP. GATE NO. 6

DRAWING TITLE:
 BHOODEVI


**CONCEPT
 DRAWING**

DATE: 08/07/2024	SCALE: 1:50 IN A3	DRAWING NO. B2
DRAWN BY: BHAVYA MANGAL	CHECKED BY:	SHEET NO.: 4/13

BASE FRAME OF INSTALLATION

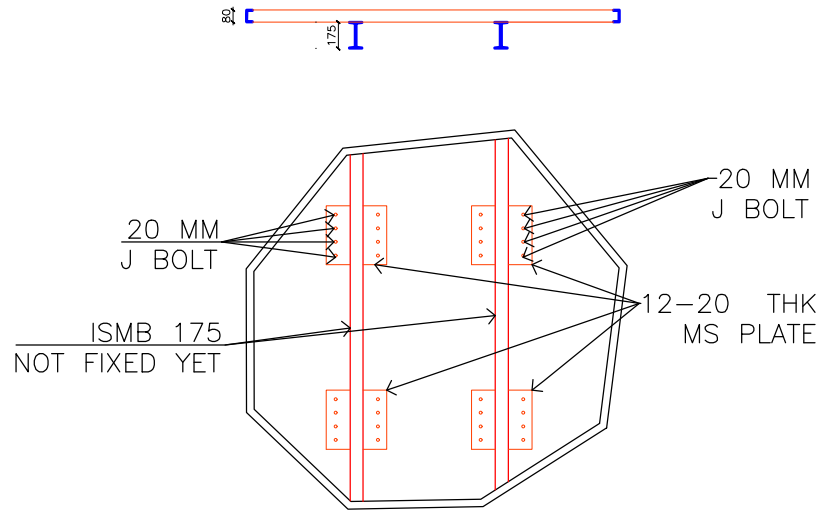

TOP VIEW OF AGNI TATVA PEDESTAL

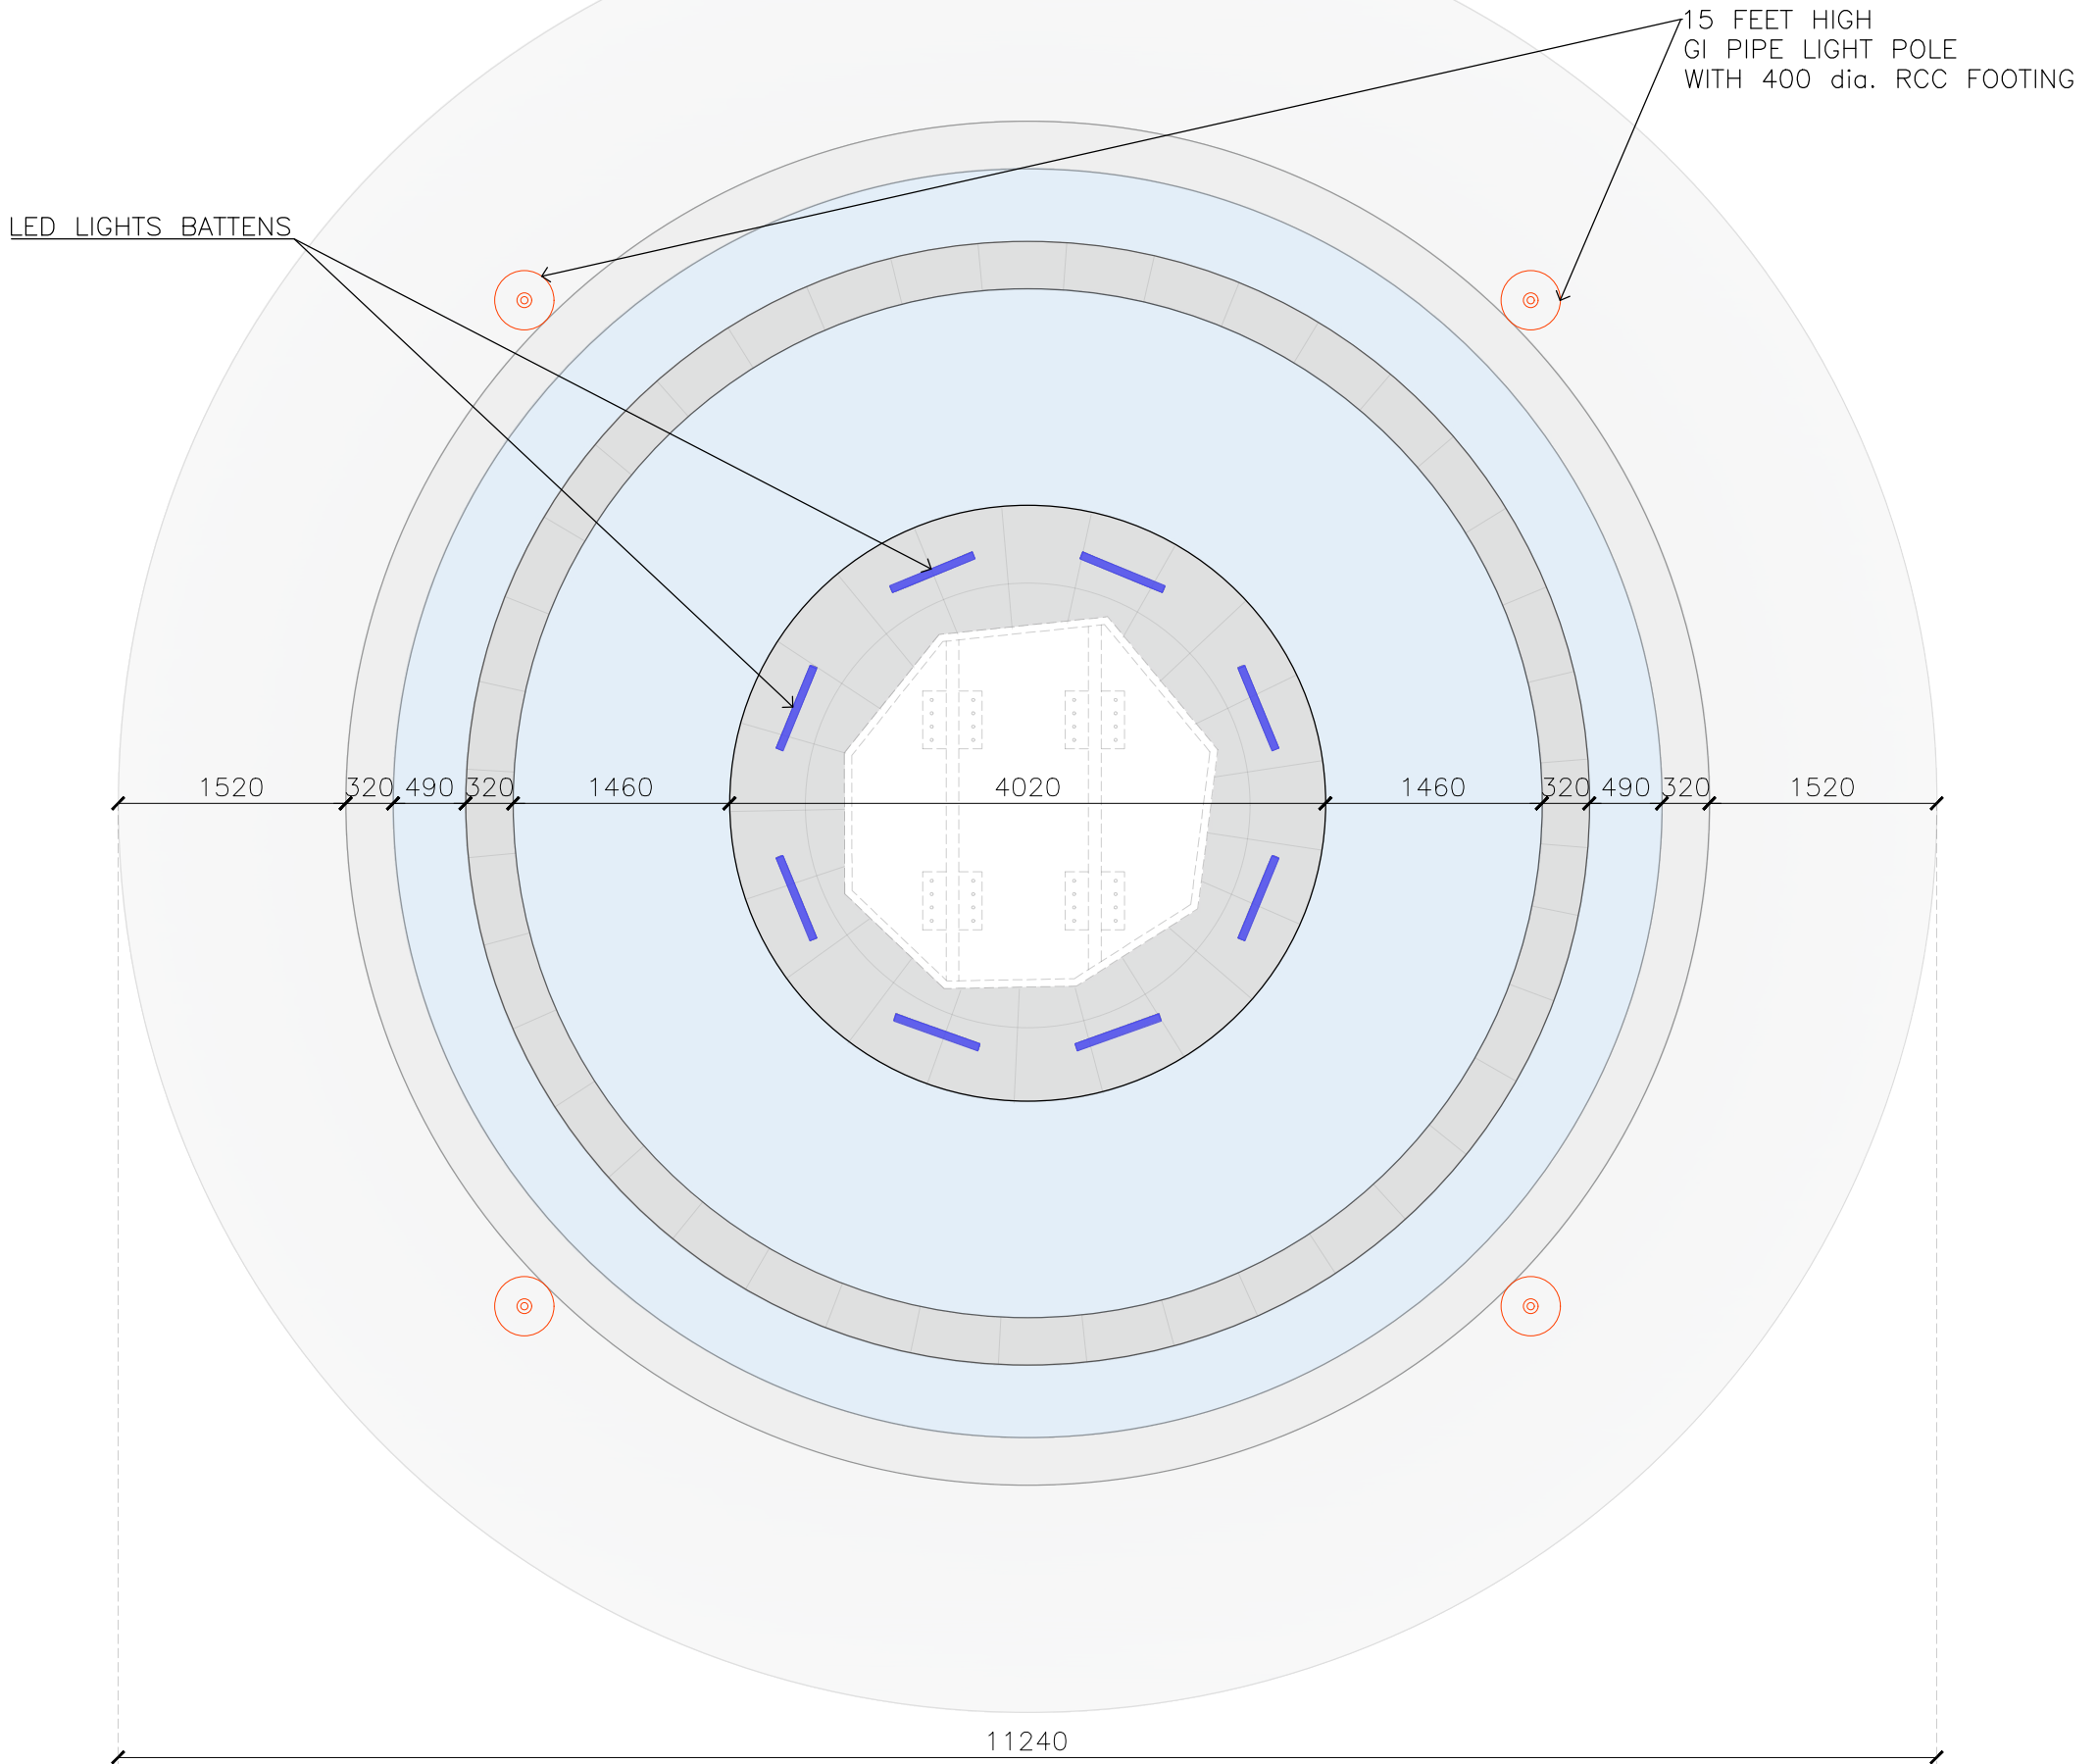

NOTES:
 1. DRAWING IS OWNED BY BHAVYA MANGAL AND RESERVED ALL RIGHTS OF ISSUING.
 2. ALL DIMENSIONS ARE IN MM.
 3. DIMENSIONS AS WRITTEN.
 4. DIMENSIONS NOT TO BE SCALED
 5. ALL DIMENSIONS SHALL BE CHECKED AND CORRELATED WITH THE RELEVANT ARCHITECTURAL.
 6. ANY DISCREPANCY IN THE DRAWING TO BE BROUGHT TO THE NOTICE OF THE ARCHITECT BEFORE THE EXECUTION OF THE SAME ON THE SITE.
 7. NO ARCHITECTURAL MODIFICATION IS PERMITTED WITHOUT PRIOR PERMISSION OF THE ARCHITECT.

ISSUED TO:		
DATE:	ISSUED TO:	NO. OF PRINTS:



REVISIONS:		
REVISION NO.:	DATE:	REMARKS:

PROJECT NAME :
 PUBLIC ART
 PROJECT OF INDIA

LOCATION:
 OPEN ALIGNMENT
 BHARAT MANDAPAM

DRAWING TITLE:
 AGNI
 TATVA

DATE: 08/07/2024	SCALE: 1:50 IN A3	DRAWING NO. D1
DRAWN BY: BHAVYA MANGAL	CHECKED BY:	SHEET NO.: 7/13

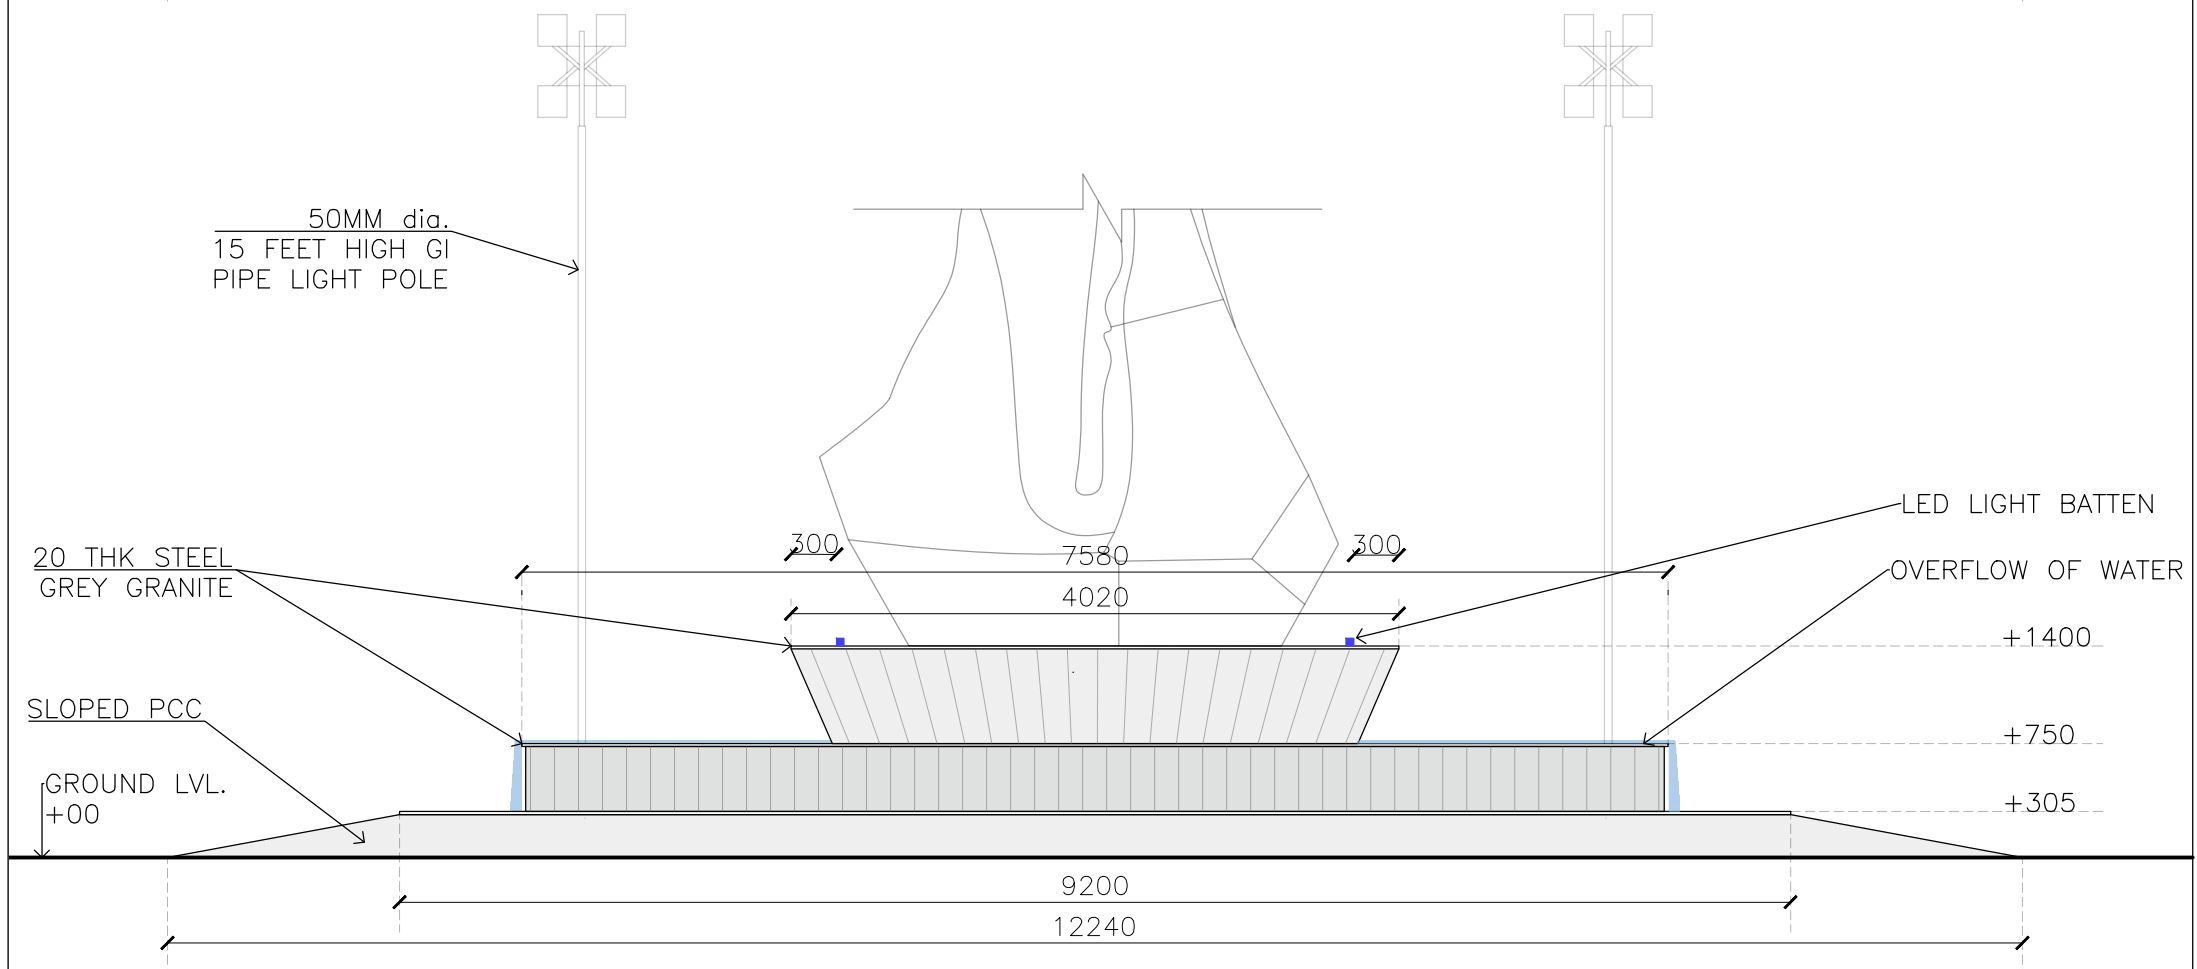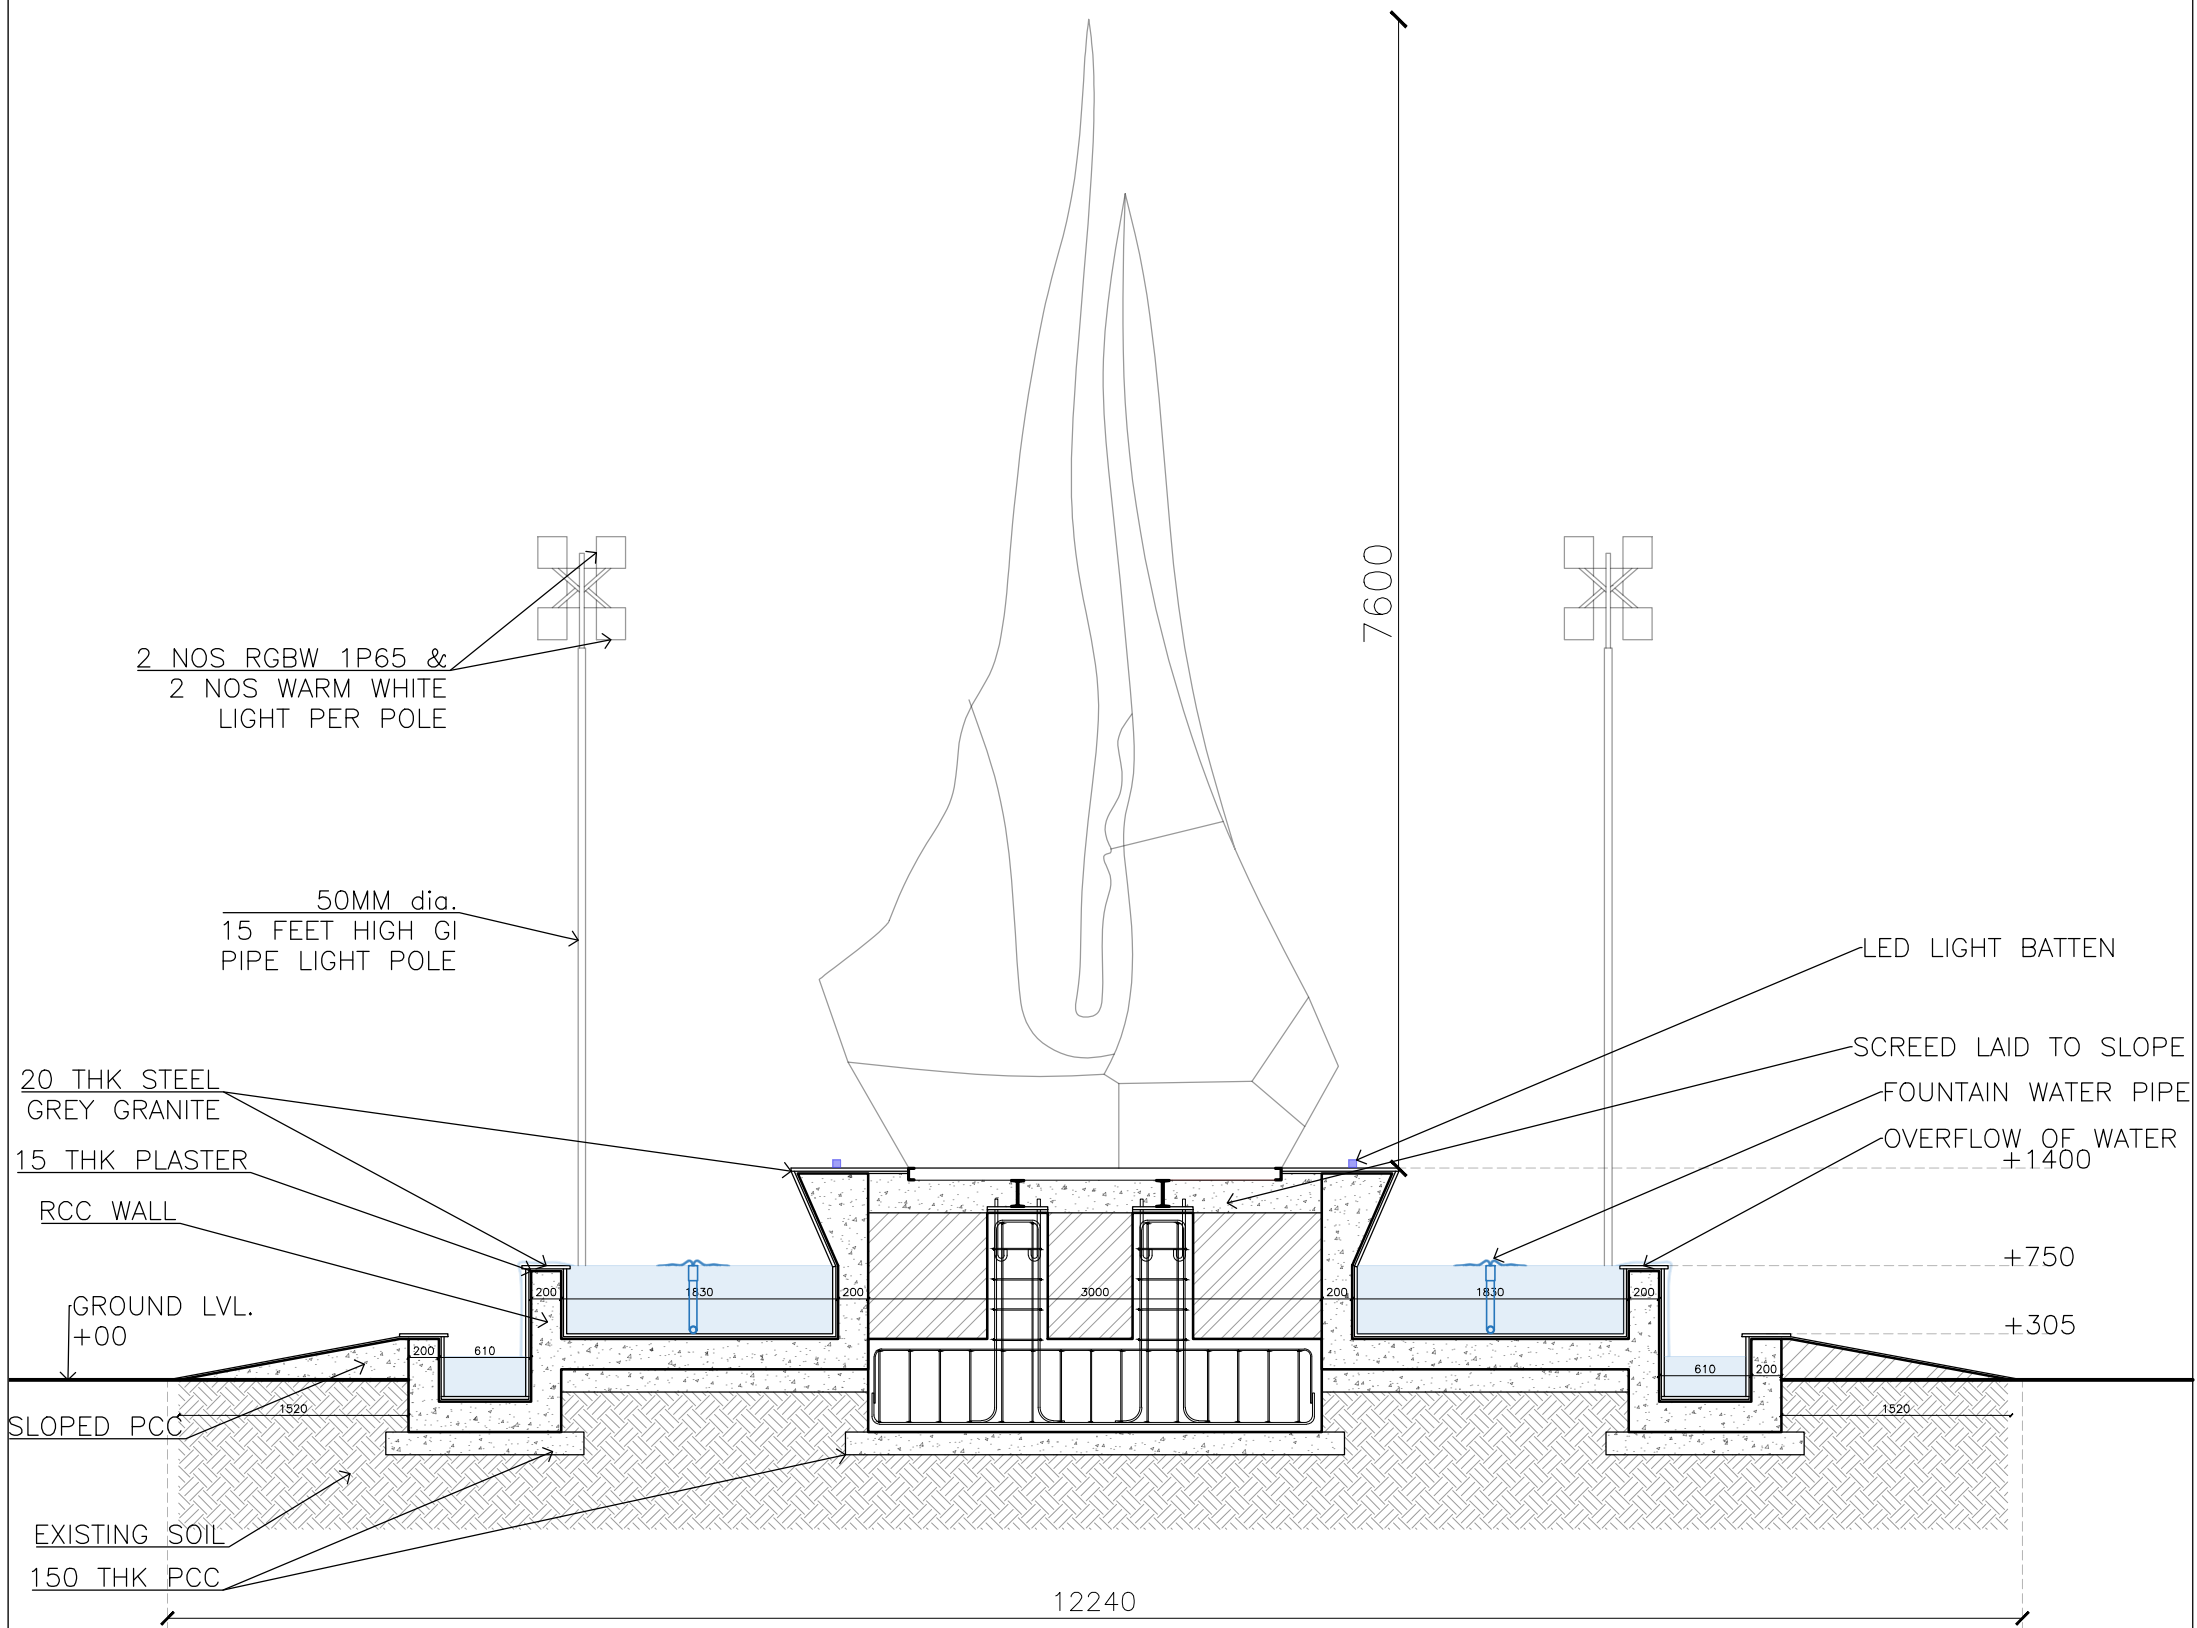

NOTES:
 1. DRAWING IS OWNED BY BHAVYA MANGAL AND RESERVED ALL RIGHTS OF ISSUING.
 2. ALL DIMENSIONS ARE IN MM.
 3. DIMENSIONS AS WRITTEN.
 4. DIMENSIONS NOT TO BE SCALED
 5. ALL DIMENSIONS SHALL BE CHECKED AND CORRELATED WITH THE RELEVANT ARCHITECTURAL.
 6. ANY DISCREPANCY IN THE DRAWING TO BE BROUGHT TO THE NOTICE OF THE ARCHITECT BEFORE THE EXECUTION OF THE SAME ON THE SITE.
 7. NO ARCHITECTURAL MODIFICATION IS PERMITTED WITHOUT PRIOR PERMISSION OF THE ARCHITECT.

ISSUED TO:		
DATE:	ISSUED TO:	NO. OF PRINTS:
REVISIONS:		
REVISION NO.:	DATE:	REMARKS:


PROJECT NAME :
 PUBLIC ART
 PROJECT OF INDIA

LOCATION:
 OPEN ALIGNMENT
 BHARAT MANDAPAM

DRAWING TITLE:
 AGNI
 TATVA

DATE: 08/07/2024	SCALE: 1:50 IN A3	DRAWING NO. D2
DRAWN BY: BHAVYA MANGAL	CHECKED BY:	SHEET NO.: 8/13

TOP VIEW OF REGENERATION PEDESTAL

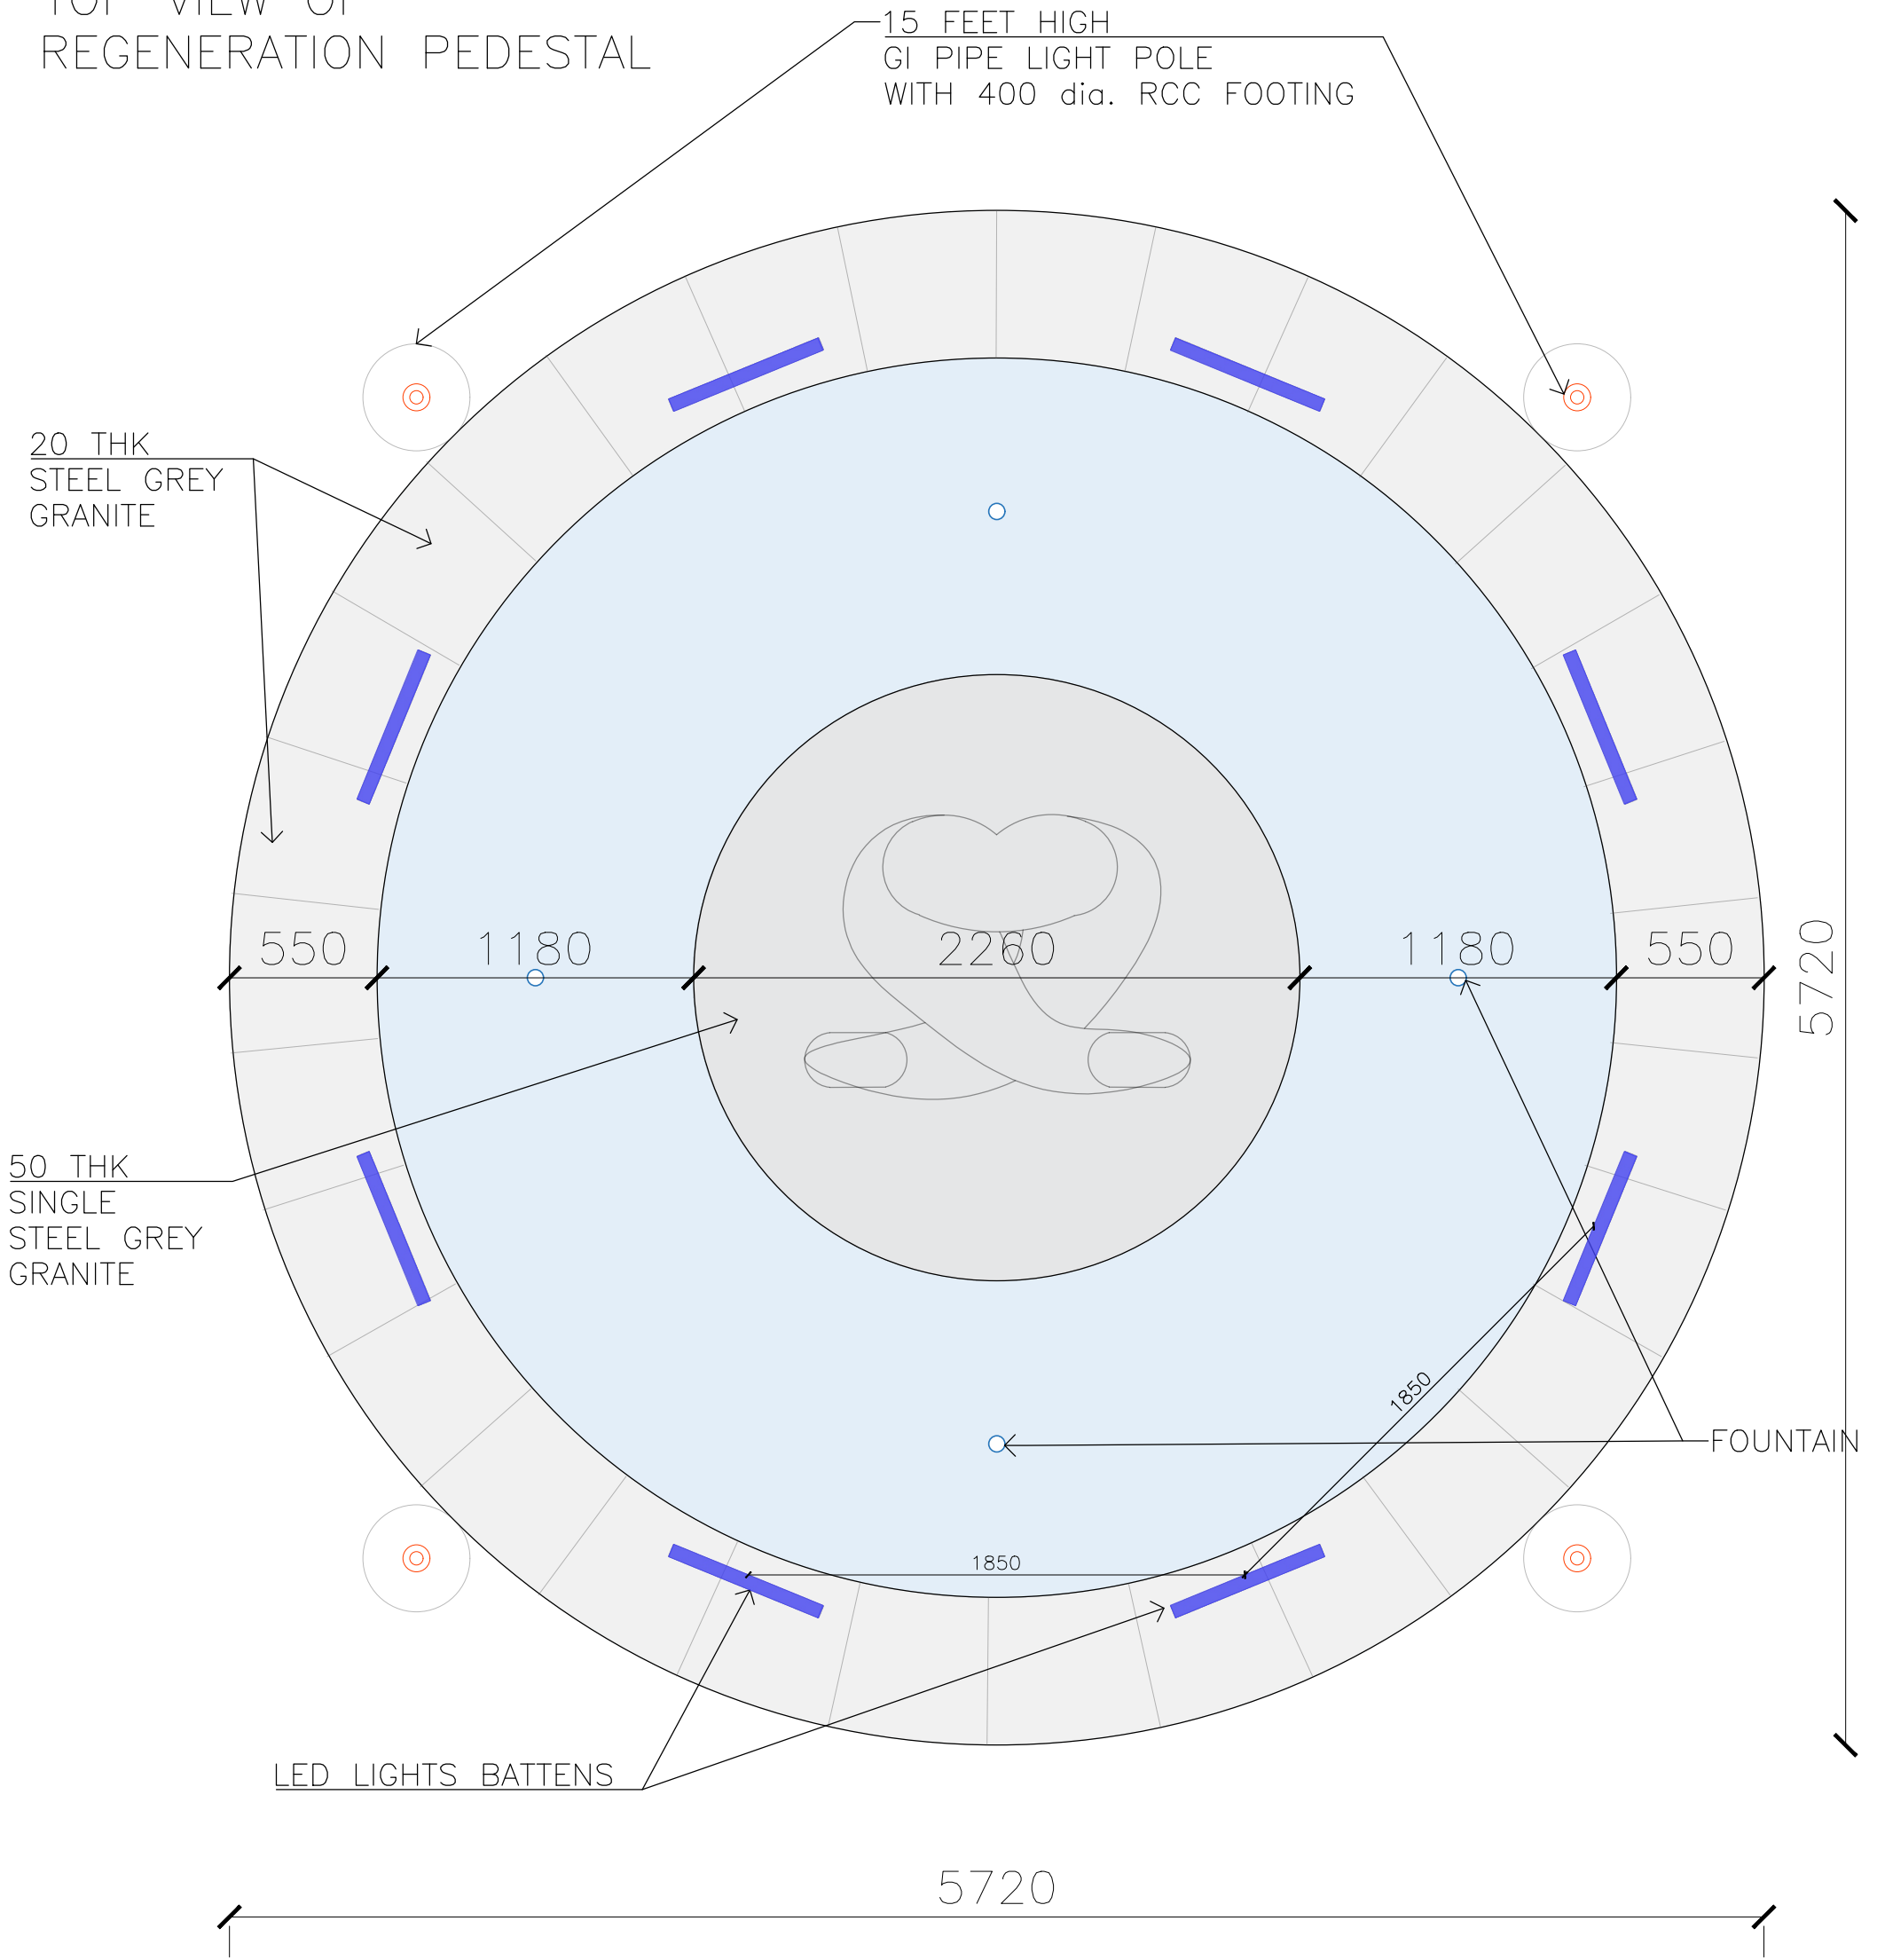

NOTES:
 1. DRAWING IS OWNED BY BHAVYA MANGAL AND RESERVED ALL RIGHTS OF ISSUING.
 2. ALL DIMENSIONS ARE IN MM.
 3. DIMENSIONS AS WRITTEN.
 4. DIMENSIONS NOT TO BE SCALED
 5. ALL DIMENSIONS SHALL BE CHECKED AND CORRELATED WITH THE RELEVANT ARCHITECTURAL.
 6. ANY DISCREPANCY IN THE DRAWING TO BE BROUGHT TO THE NOTICE OF THE ARCHITECT BEFORE THE EXECUTION OF THE SAME ON THE SITE.
 7. NO ARCHITECTURAL MODIFICATION IS PERMITTED WITHOUT PRIOR PERMISSION OF THE ARCHITECT.

ISSUED TO:		
DATE:	ISSUED TO:	NO. OF PRINTS:
REVISIONS:		
REVISION NO.:	DATE:	REMARKS:


PROJECT NAME :
 PUBLIC ART
 PROJECT OF INDIA

LOCATION:
 GATE NO. 7

DRAWING TITLE:
 REGENERATION

DATE: 08/07/2024	SCALE: 1:25 IN A3	DRAWING NO. E1
DRAWN BY: BHAVYA MANGAL	CHECKED BY:	SHEET NO.: 09/13

SECTION

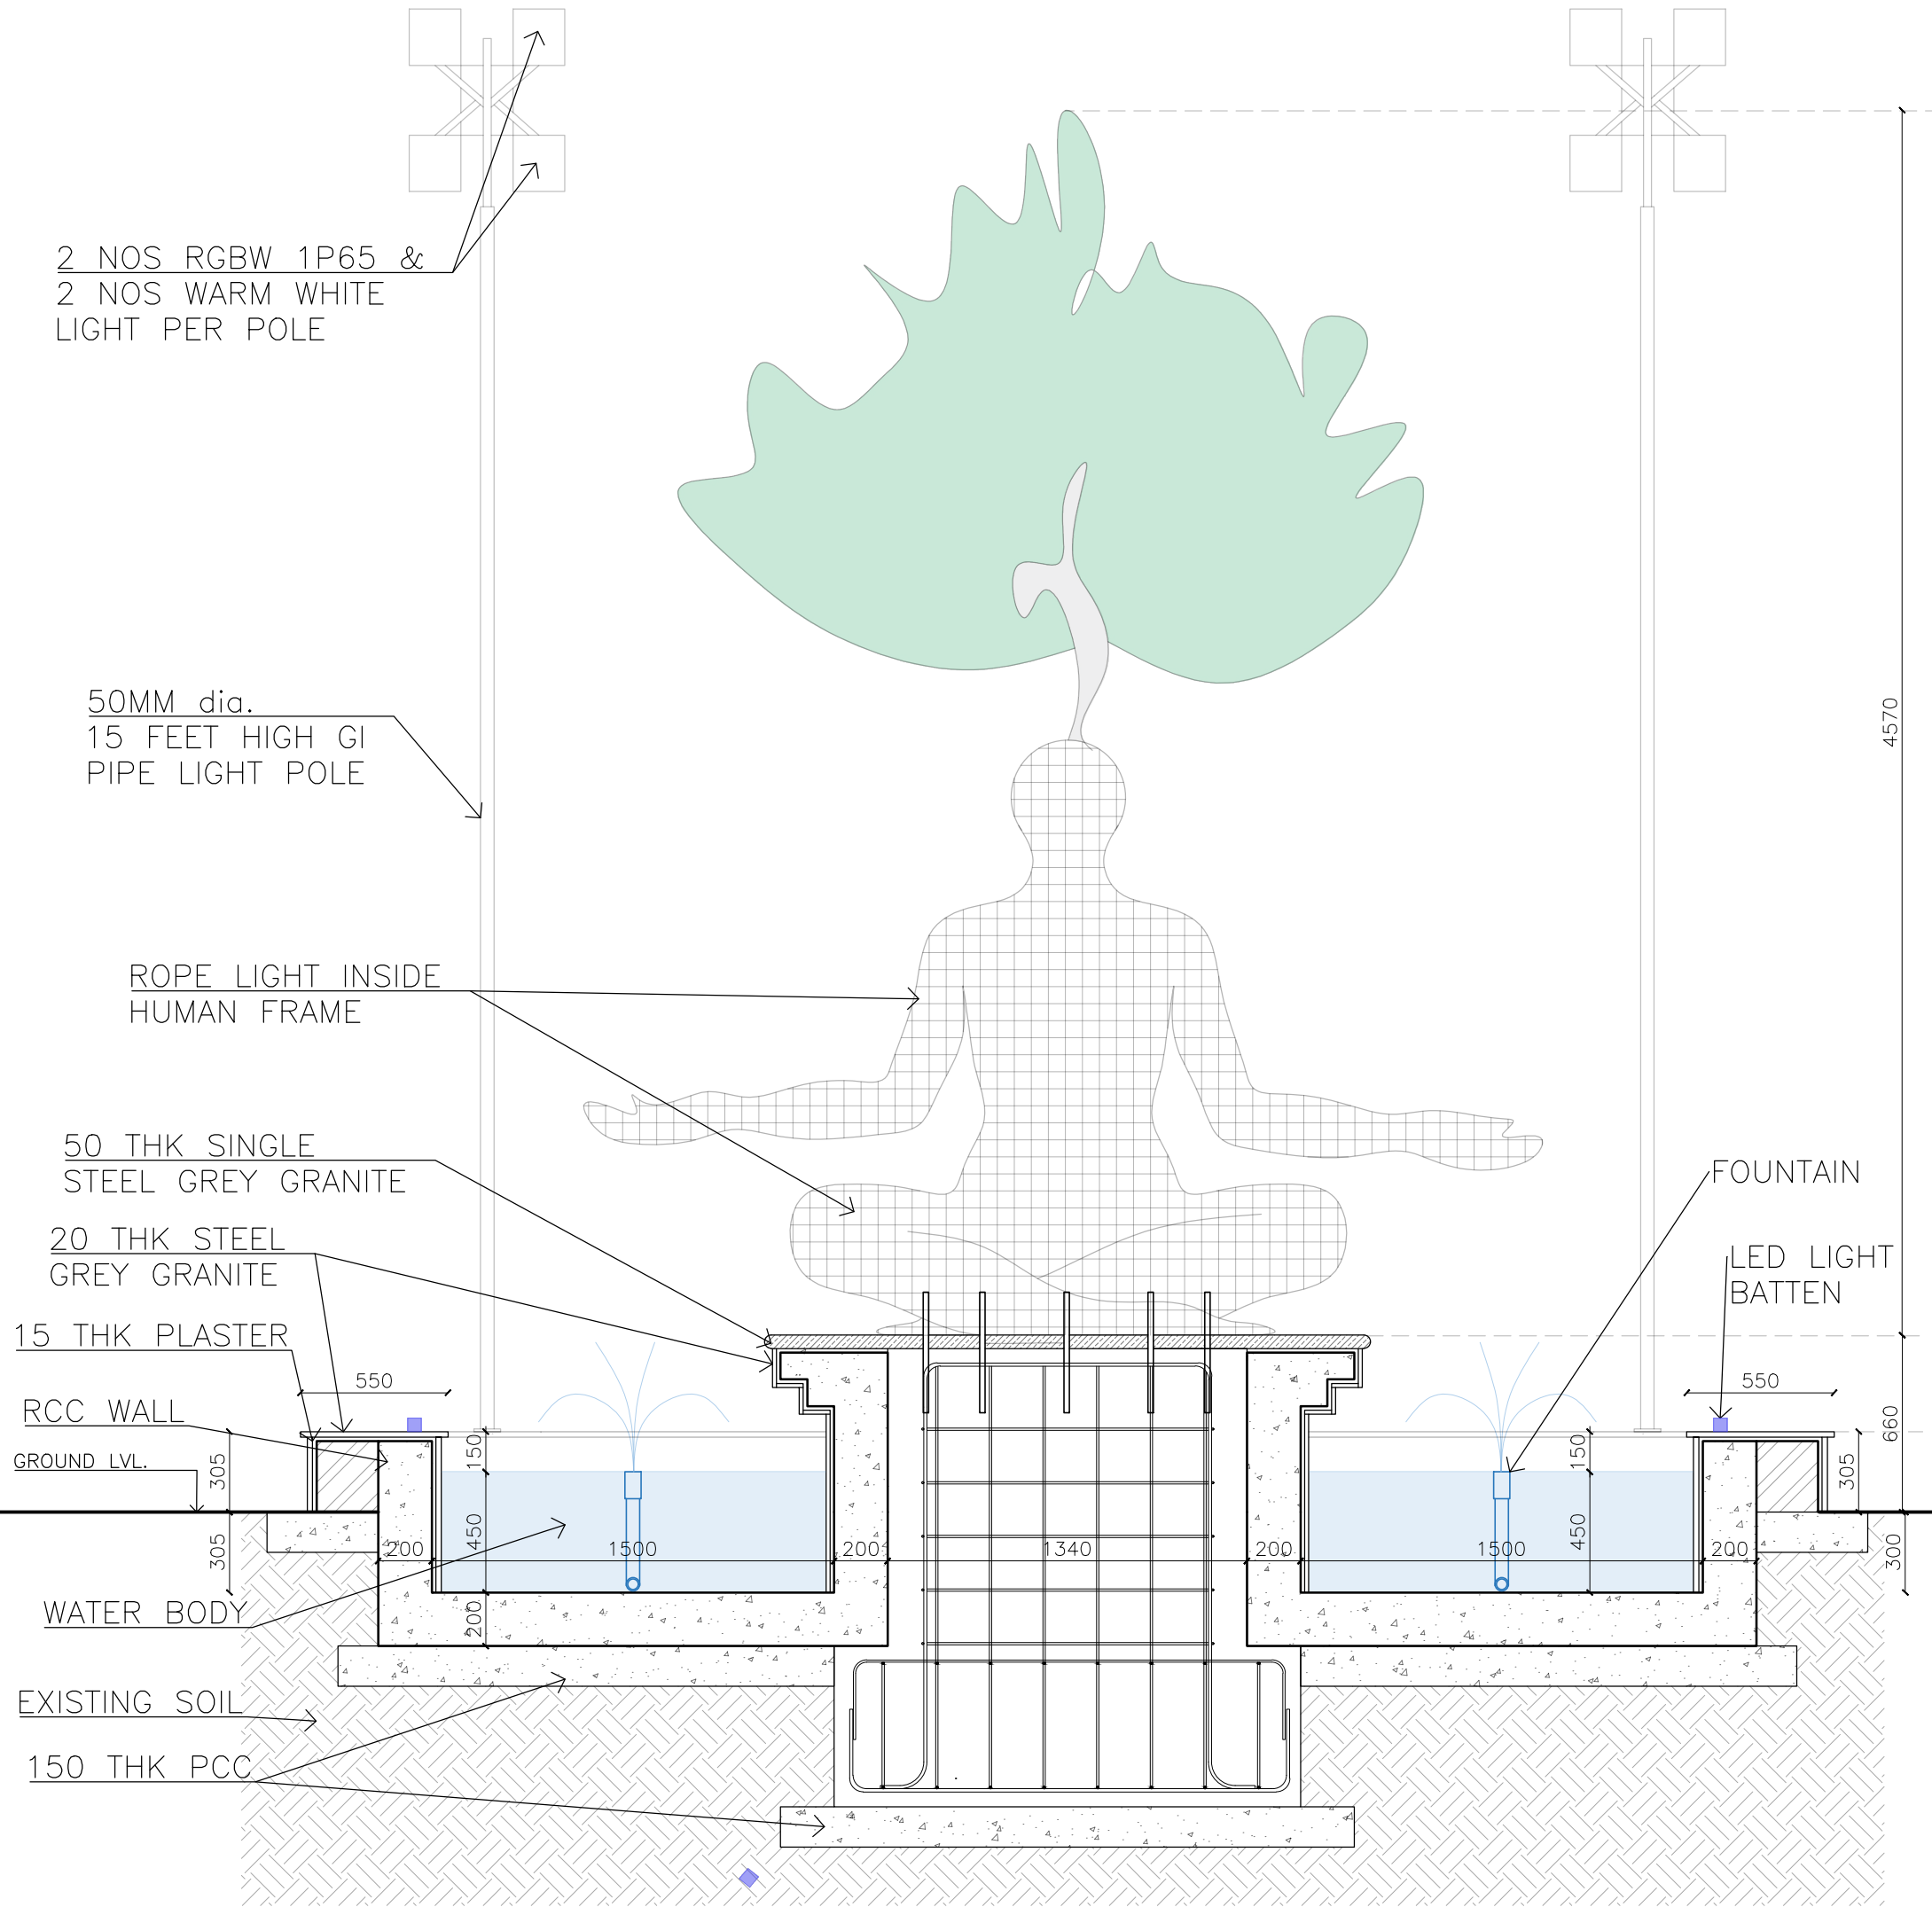

NOTES:
 1. DRAWING IS OWNED BY BHAVYA MANGAL AND RESERVED ALL RIGHTS OF ISSUING.
 2. ALL DIMENSIONS ARE IN MM.
 3. DIMENSIONS AS WRITTEN.
 4. DIMENSIONS NOT TO BE SCALED
 5. ALL DIMENSIONS SHALL BE CHECKED AND CORRELATED WITH THE RELEVANT ARCHITECTURAL.
 6. ANY DISCREPANCY IN THE DRAWING TO BE BROUGHT TO THE NOTICE OF THE ARCHITECT BEFORE THE EXECUTION OF THE SAME ON THE SITE.
 7. NO ARCHITECTURAL MODIFICATION IS PERMITTED WITHOUT PRIOR PERMISSION OF THE ARCHITECT.

ISSUED TO:		
DATE:	ISSUED TO:	NO. OF PRINTS:
REVISIONS:		
REVISION NO.:	DATE:	REMARKS:

PROJECT NAME :
 PUBLIC ART
 PROJECT OF INDIA



LOCATION:
 GATE NO. 7

DRAWING TITLE:
 REGENERATION

DATE:	SCALE:	DRAWING NO.
08/07/2024	1:25 IN A3	E2
DRAWN BY:	CHECKED BY:	SHEET NO.:
BHAVYA MANGAL		10/13

ELEVATION

2 NOS RGBW 1P65 &
2 NOS WARM WHITE
LIGHT PER POLE

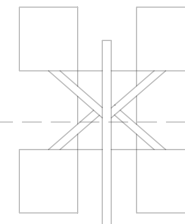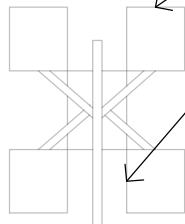

50MM dia.
15 FEET HIGH GI
PIPE LIGHT POLE

50 THK
STEEL GREY
GRANITE

20 THK
STEEL GREY
GRANITE

LED LIGHT
BATTEN

4570

305

660

2260

5670

NOTES:
1. DRAWING IS OWNED BY BHAVYA MANGAL AND RESERVED ALL RIGHTS OF ISSUING.
2. ALL DIMENSIONS ARE IN MM.
3. DIMENSIONS AS WRITTEN.
4. DIMENSIONS NOT TO BE SCALED
5. ALL DIMENSIONS SHALL BE CHECKED AND CORRELATED WITH THE RELEVANT ARCHITECTURAL.
6. ANY DISCREPANCY IN THE DRAWING TO BE BROUGHT TO THE NOTICE OF THE ARCHITECT BEFORE THE EXECUTION OF THE SAME ON THE SITE.
7. NO ARCHITECTURAL MODIFICATION IS PERMITTED WITHOUT PRIOR PERMISSION OF THE ARCHITECT.

ISSUED TO:		
DATE:	ISSUED TO:	NO. OF PRINTS:
REVISIONS:		
REVISION NO.:	DATE:	REMARKS:


PROJECT NAME :
**PUBLIC ART
PROJECT OF INDIA**

LOCATION:
GATE NO. 7

DRAWING TITLE:
REGENERATION


DATE:	SCALE:	DRAWING NO.
08/07/2024	1:25 IN A3	E3
DRAWN BY:	CHECKED BY:	SHEET NO.:
BHAVYA MANGAL		11/13

BASE FRAME OF INSTALLATION

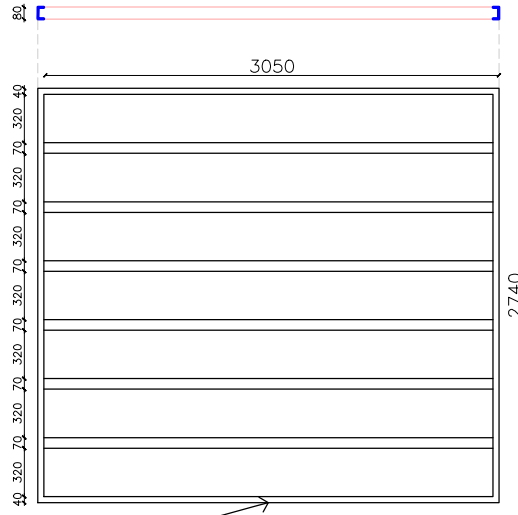

EXISTING BASE STRUCTURE

TOP VIEW OF TOYS OF INDIA PEDESTAL

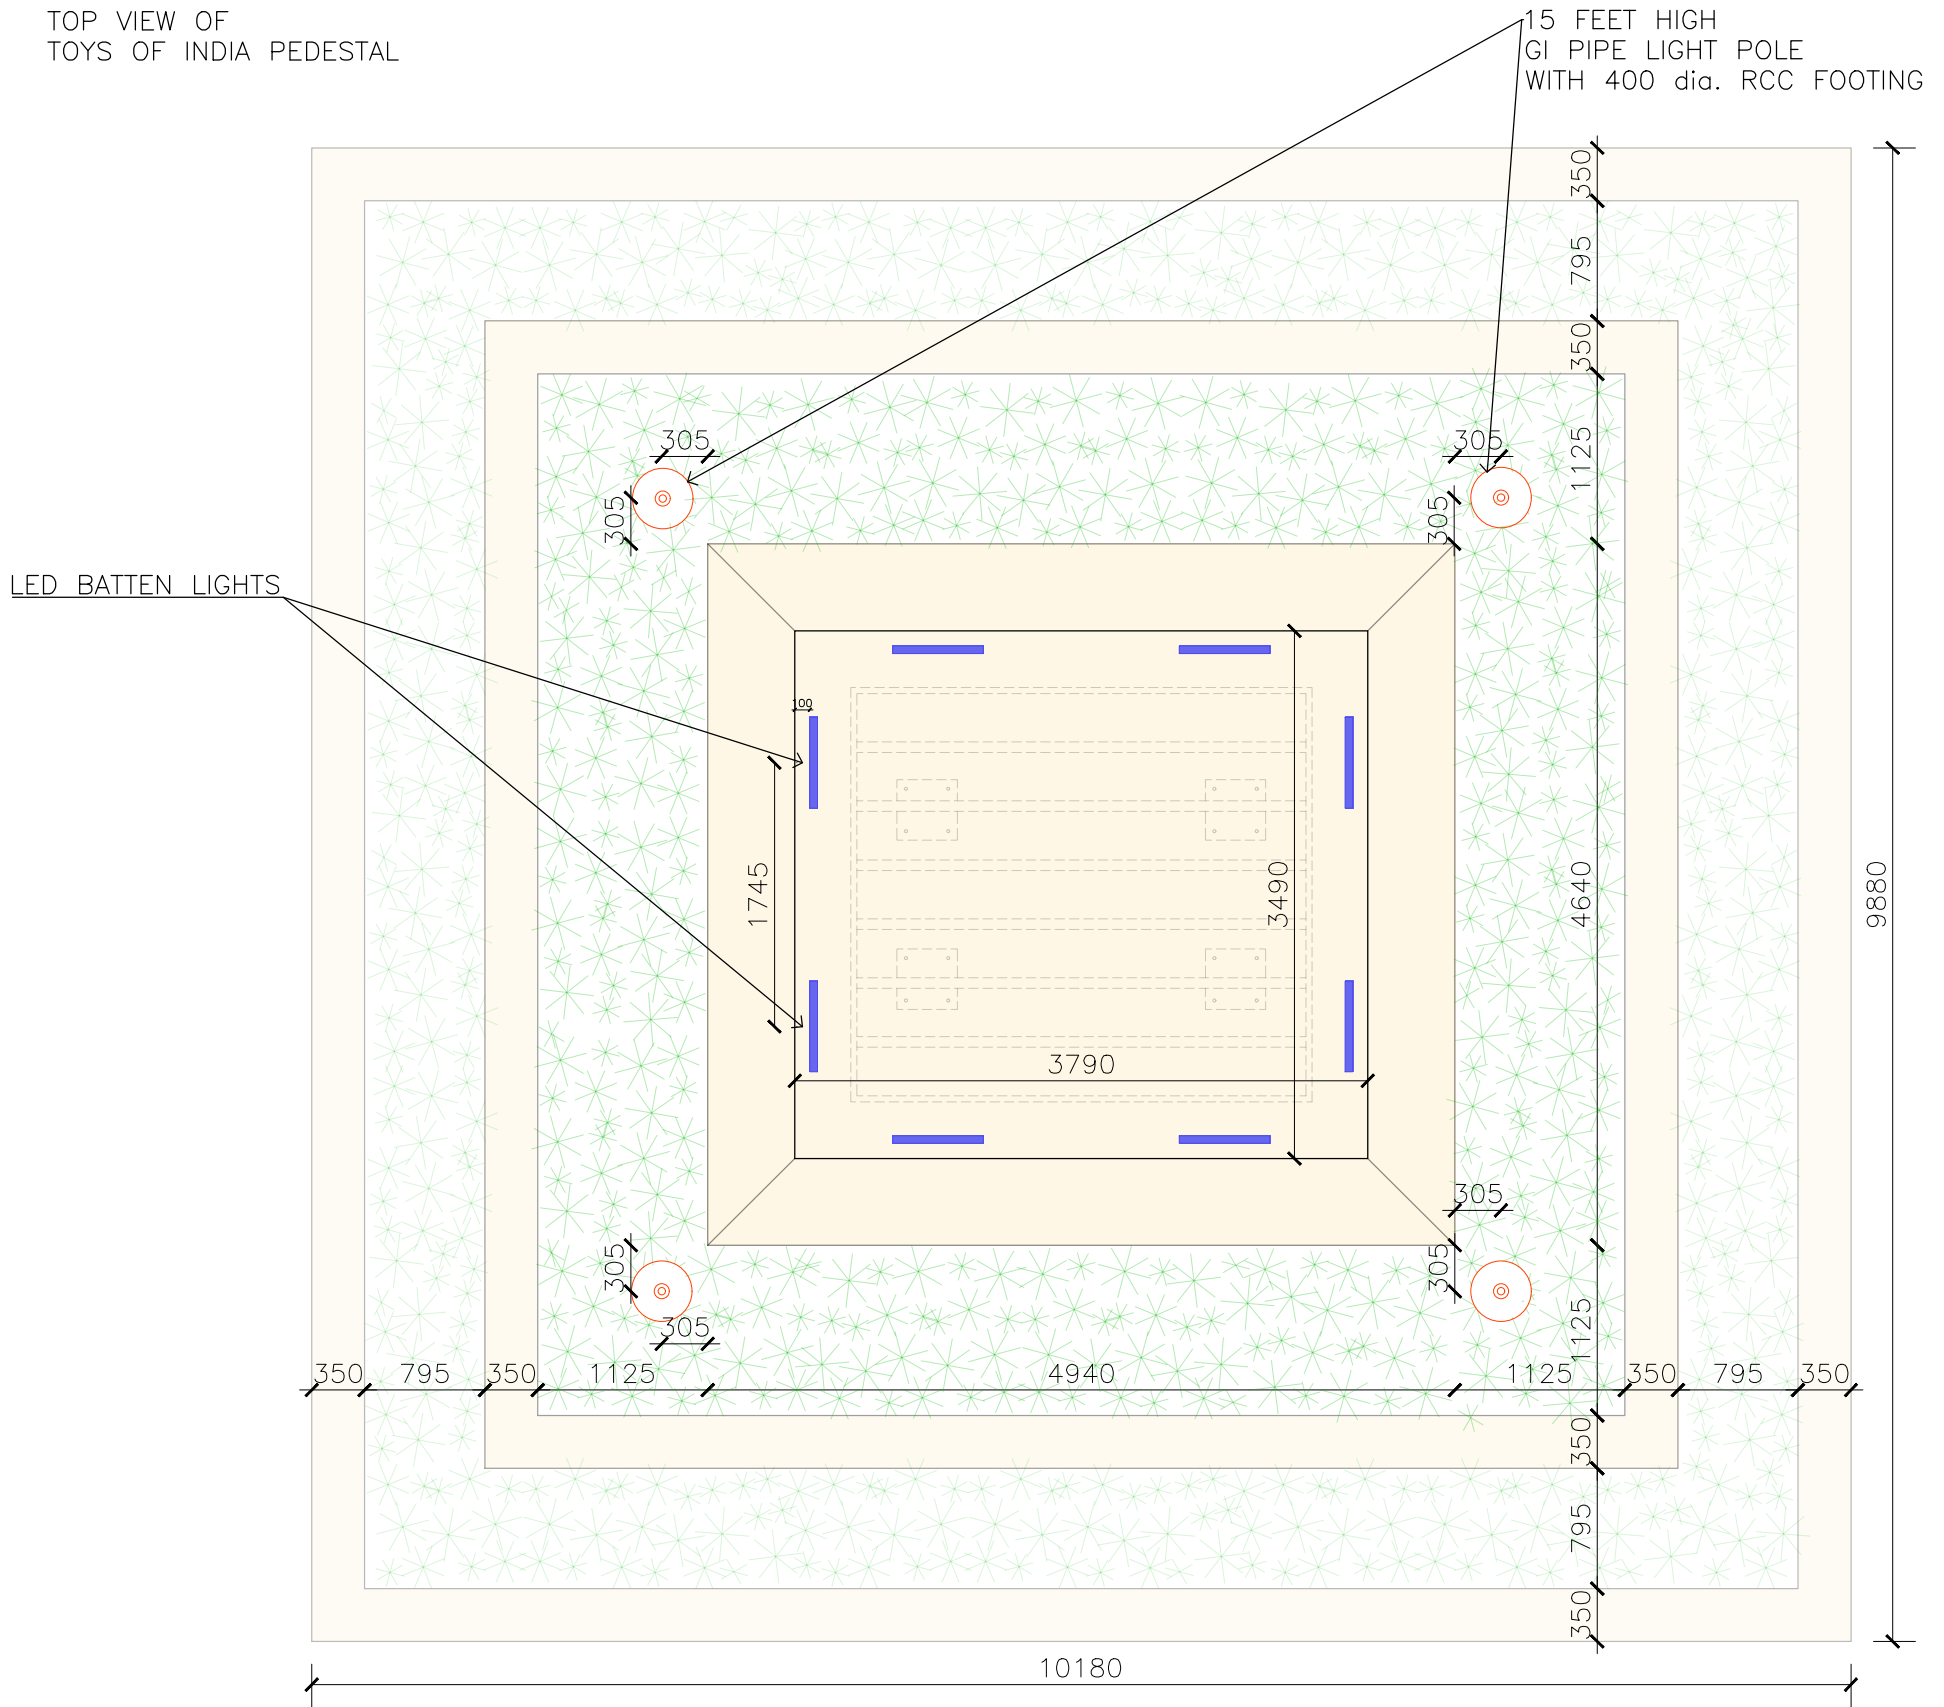

LED BATTEN LIGHTS

15 FEET HIGH GI PIPE LIGHT POLE WITH 400 dia. RCC FOOTING



NOTES:
 1. DRAWING IS OWNED BY BHAVYA MANGAL AND RESERVED ALL RIGHTS OF ISSUING.
 2. ALL DIMENSIONS ARE IN MM.
 3. DIMENSIONS AS WRITTEN.
 4. DIMENSIONS NOT TO BE SCALED
 5. ALL DIMENSIONS SHALL BE CHECKED AND CORRELATED WITH THE RELEVANT ARCHITECTURAL.
 6. ANY DISCREPANCY IN THE DRAWING TO BE BROUGHT TO THE NOTICE OF THE ARCHITECT BEFORE THE EXECUTION OF THE SAME ON THE SITE.
 7. NO ARCHITECTURAL MODIFICATION IS PERMITTED WITHOUT PRIOR PERMISSION OF THE ARCHITECT.

ISSUED TO:		
DATE:	ISSUED TO:	NO. OF PRINTS:
REVISIONS:		
REVISION NO.:	DATE:	REMARKS:

PROJECT NAME :
 PUBLIC ART
 PROJECT OF INDIA
LOCATION:
 GATE NO. 7

DRAWING TITLE:
 TOYS OF INDIA
 CONCEPT
 DRAWING

DATE: 08/07/2024	SCALE: 1:50 IN A3	DRAWING NO. C1
DRAWN BY: BHAVYA MANGAL	CHECKED BY:	SHEET NO.: 5/13

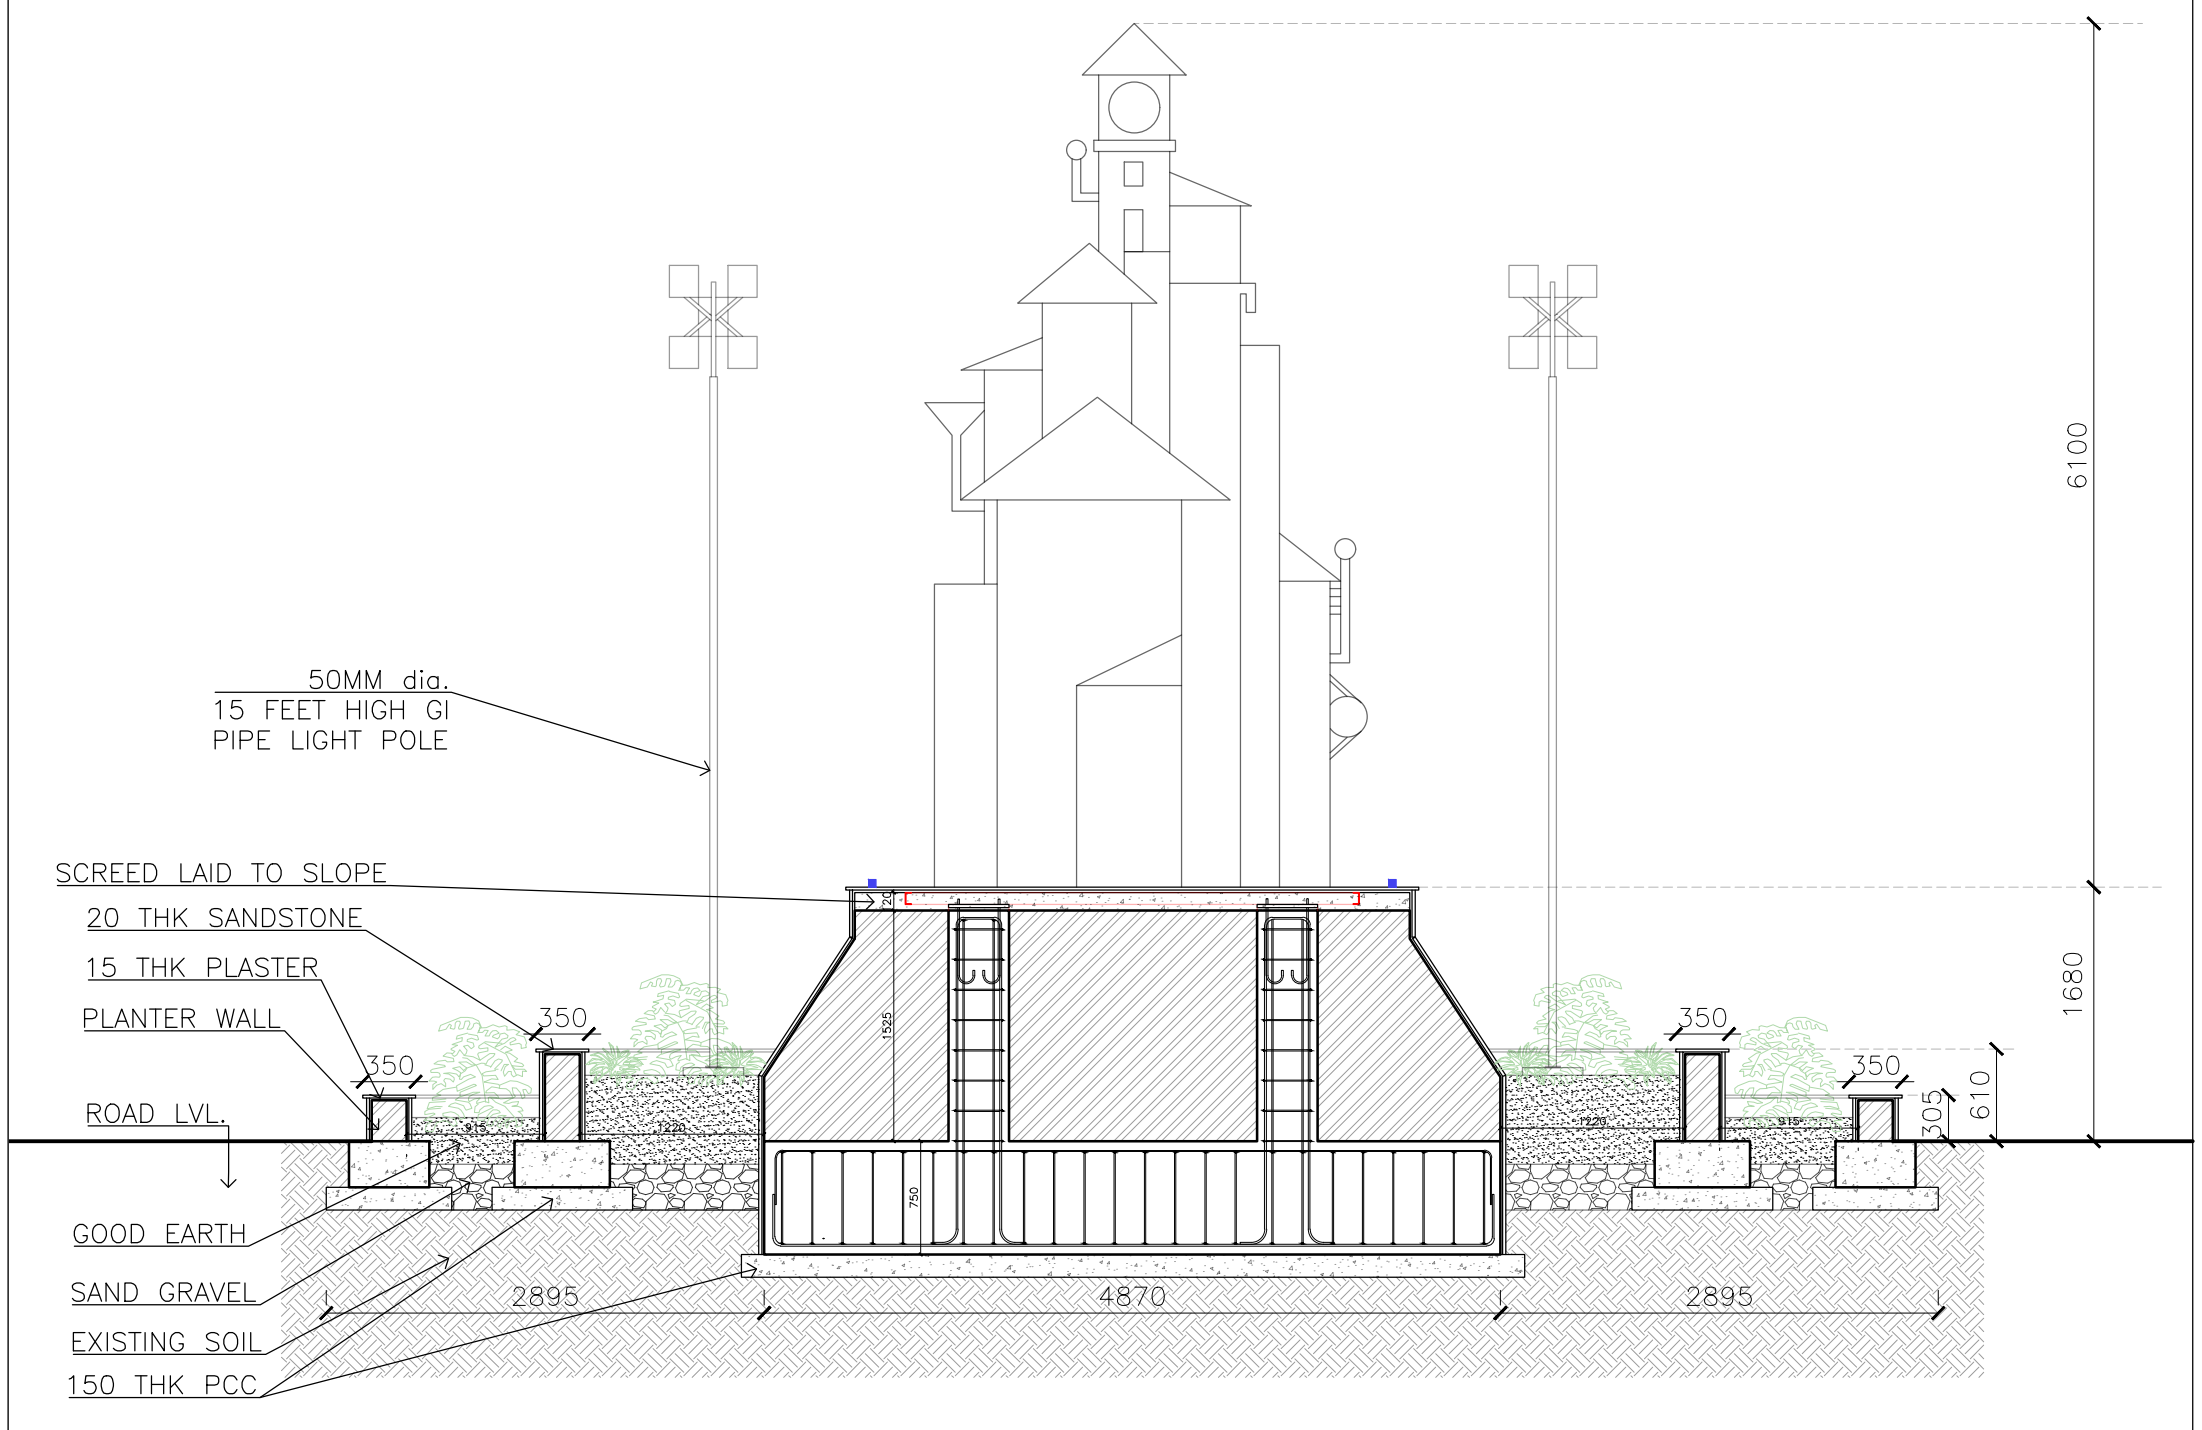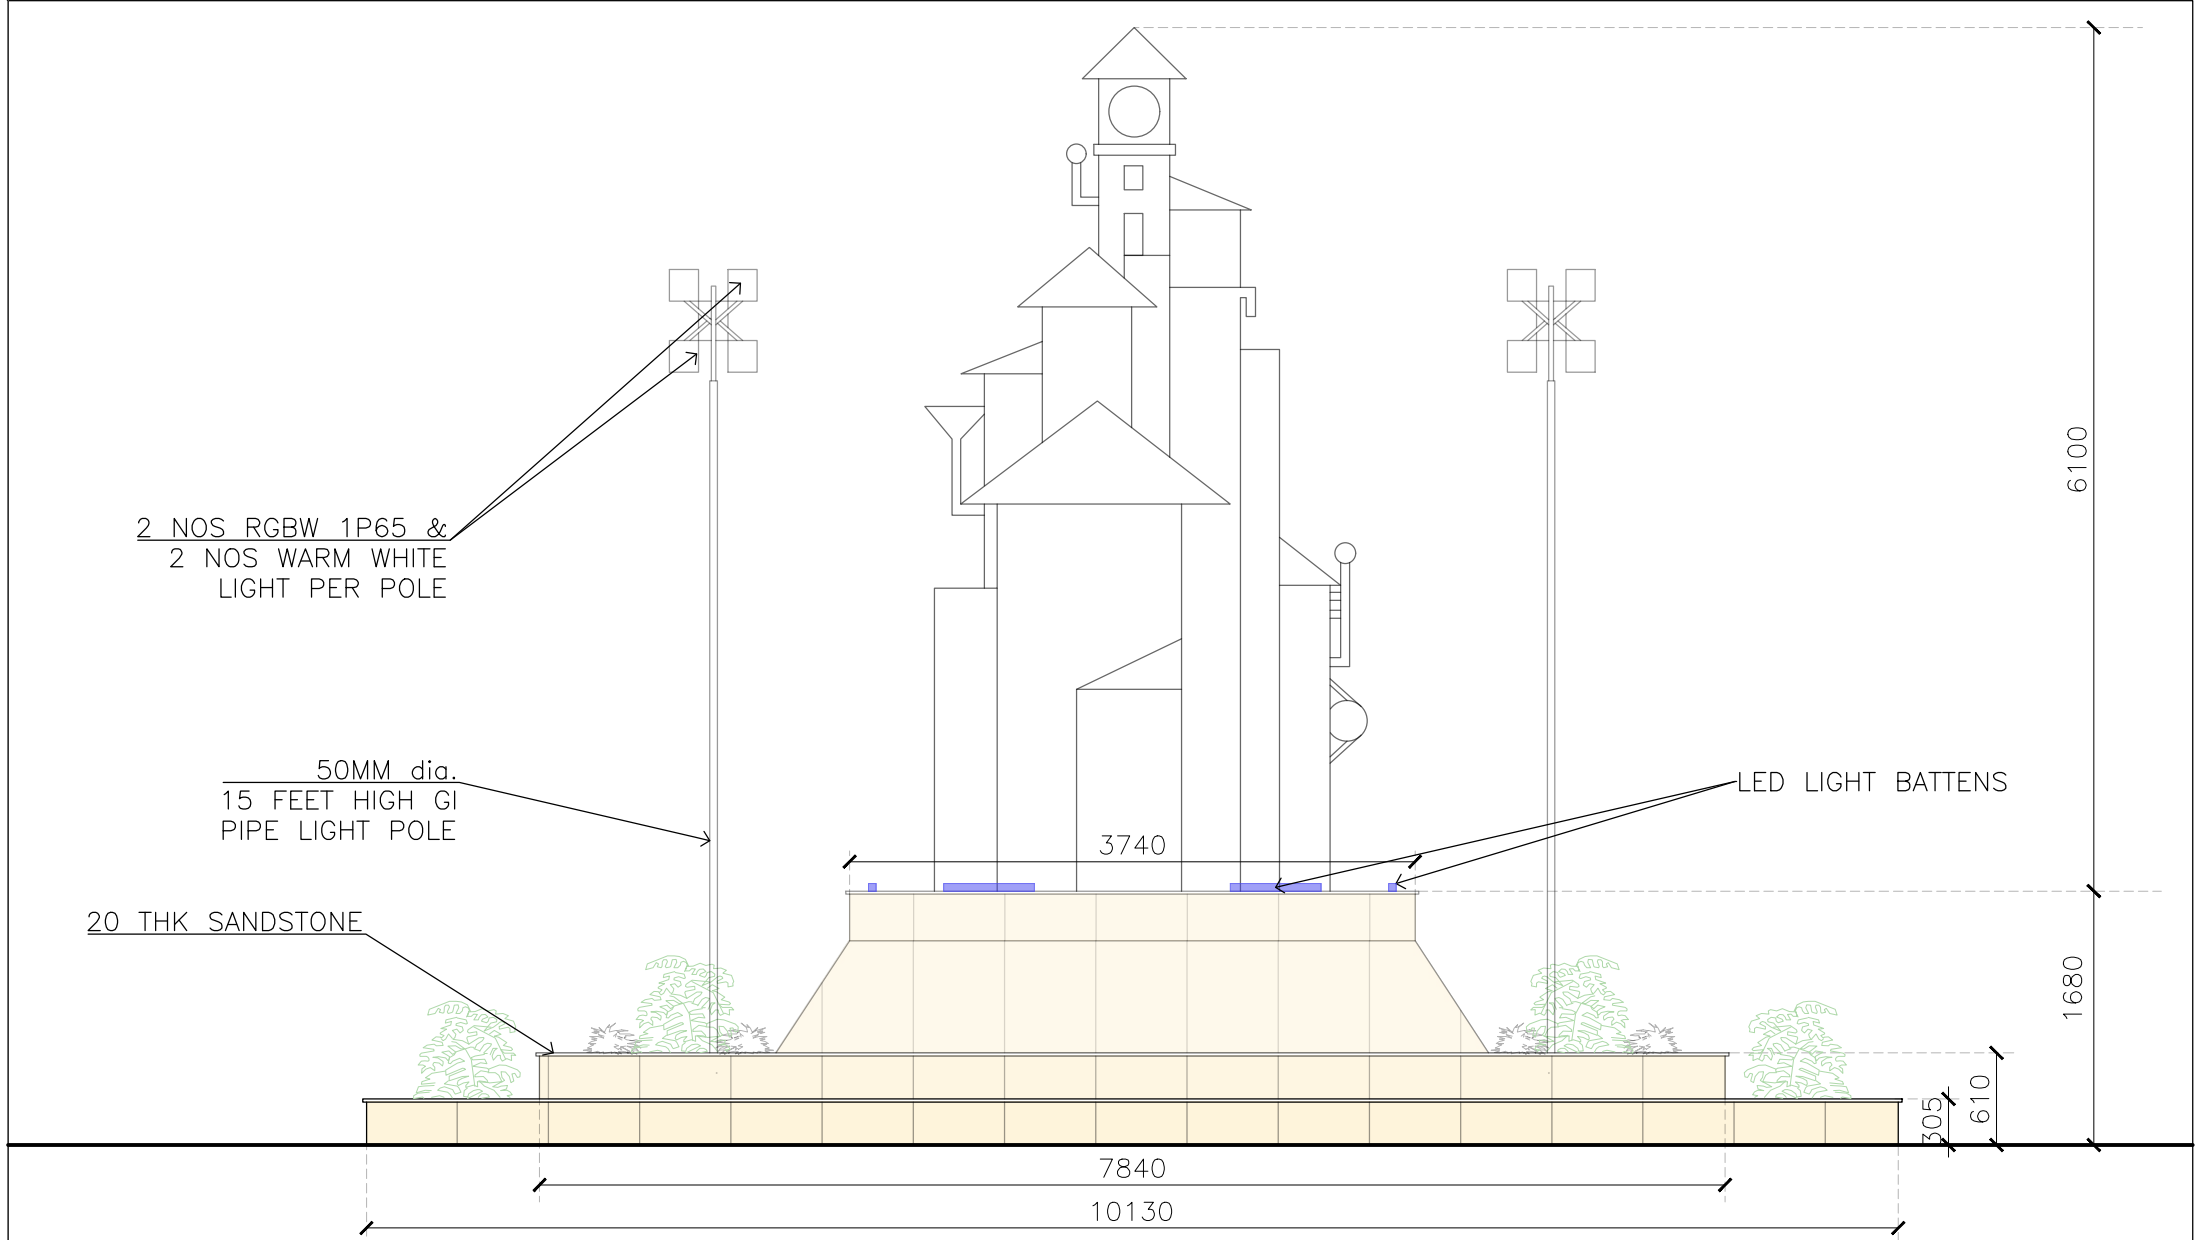

NOTES:
 1. DRAWING IS OWNED BY BHAVYA MANGAL AND RESERVED ALL RIGHTS OF ISSUING.
 2. ALL DIMENSIONS ARE IN MM.
 3. DIMENSIONS AS WRITTEN.
 4. DIMENSIONS NOT TO BE SCALED
 5. ALL DIMENSIONS SHALL BE CHECKED AND CORRELATED WITH THE RELEVANT ARCHITECTURAL.
 6. ANY DISCREPANCY IN THE DRAWING TO BE BROUGHT TO THE NOTICE OF THE ARCHITECT BEFORE THE EXECUTION OF THE SAME ON THE SITE.
 7. NO ARCHITECTURAL MODIFICATION IS PERMITTED WITHOUT PRIOR PERMISSION OF THE ARCHITECT.

ISSUED TO:		
DATE:	ISSUED TO:	NO. OF PRINTS:

REVISIONS:		
REVISION NO.:	DATE:	REMARKS:

PROJECT NAME :
PUBLIC ART PROJECT OF INDIA


LOCATION:
GATE NO. 7

DRAWING TITLE:
TOYS OF INDIA

CONCEPT DRAWING


DATE: 08/07/2024	SCALE: 1:50 IN A3	DRAWING NO. C2
DRAWN BY: BHAVYA MANGAL	CHECKED BY:	SHEET NO.: 6/13

BASE FRAME OF INSTALLATION

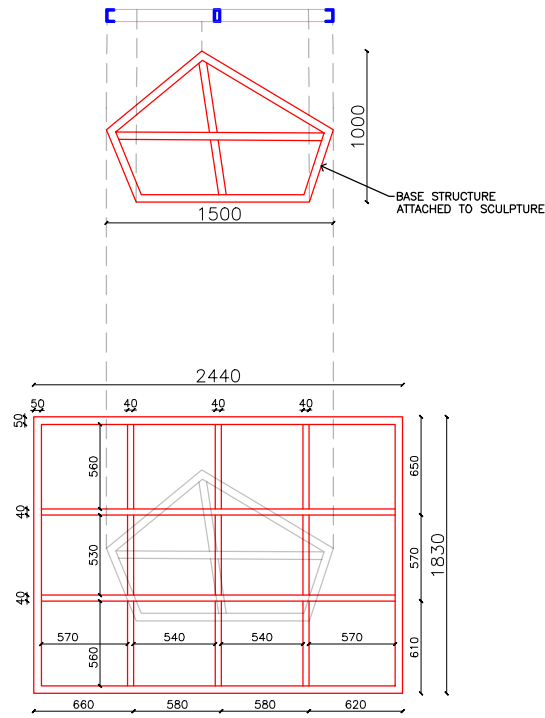

BASE FRAME THAT USED AS SUPPORT TO STAND SCULPTURE AT SITE AND THIS WILL BE ATTACHED WITH THE FOUNDATION

TOP VIEW OF WOMEN EMPOWERMENT PEDESTAL

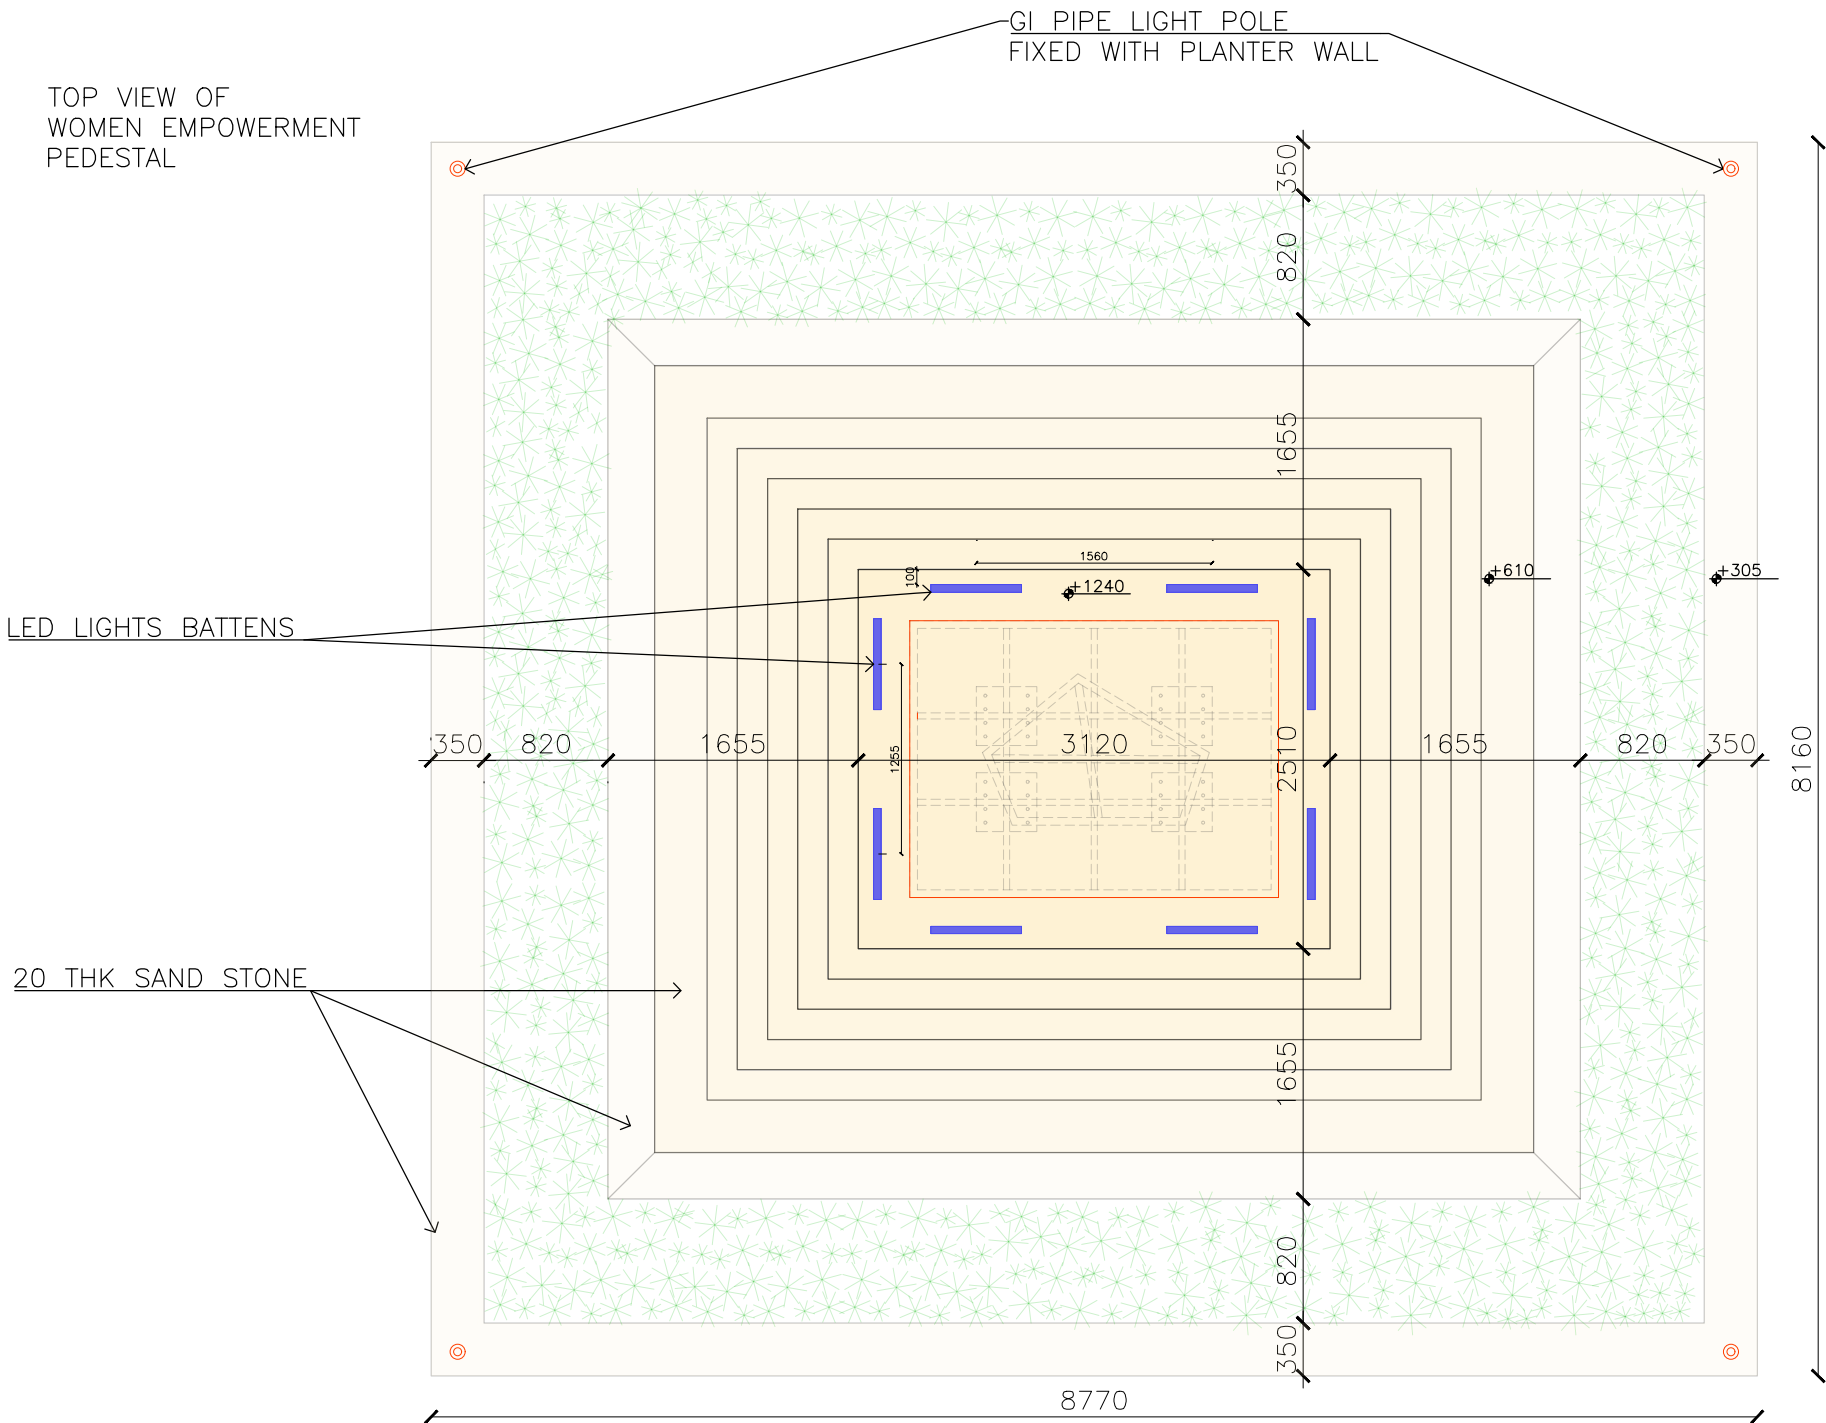

NOTES:
 1. DRAWING IS OWNED BY BHAVYA MANGAL AND RESERVED ALL RIGHTS OF ISSUING.
 2. ALL DIMENSIONS ARE IN MM.
 3. DIMENSIONS AS WRITTEN.
 4. DIMENSIONS NOT TO BE SCALED
 5. ALL DIMENSIONS SHALL BE CHECKED AND CORRELATED WITH THE RELEVANT ARCHITECTURAL.
 6. ANY DISCREPANCY IN THE DRAWING TO BE BROUGHT TO THE NOTICE OF THE ARCHITECT BEFORE THE EXECUTION OF THE SAME ON THE SITE.
 7. NO ARCHITECTURAL MODIFICATION IS PERMITTED WITHOUT PRIOR PERMISSION OF THE ARCHITECT.



ISSUED TO:		
DATE:	ISSUED TO:	NO. OF PRINTS:

REVISIONS:		
REVISION NO.:	DATE:	REMARKS:

PROJECT NAME :
 PUBLIC ART PROJECT OF INDIA
LOCATION:
 BHARAT MANDAPAM

DRAWING TITLE:
 WOMEN EMPOWERMENT

DATE: 08/07/2024	SCALE: 1:50 IN A3	DRAWING NO. F1
DRAWN BY: BHAVYA MANGAL	CHECKED BY:	SHEET NO.: 12/13

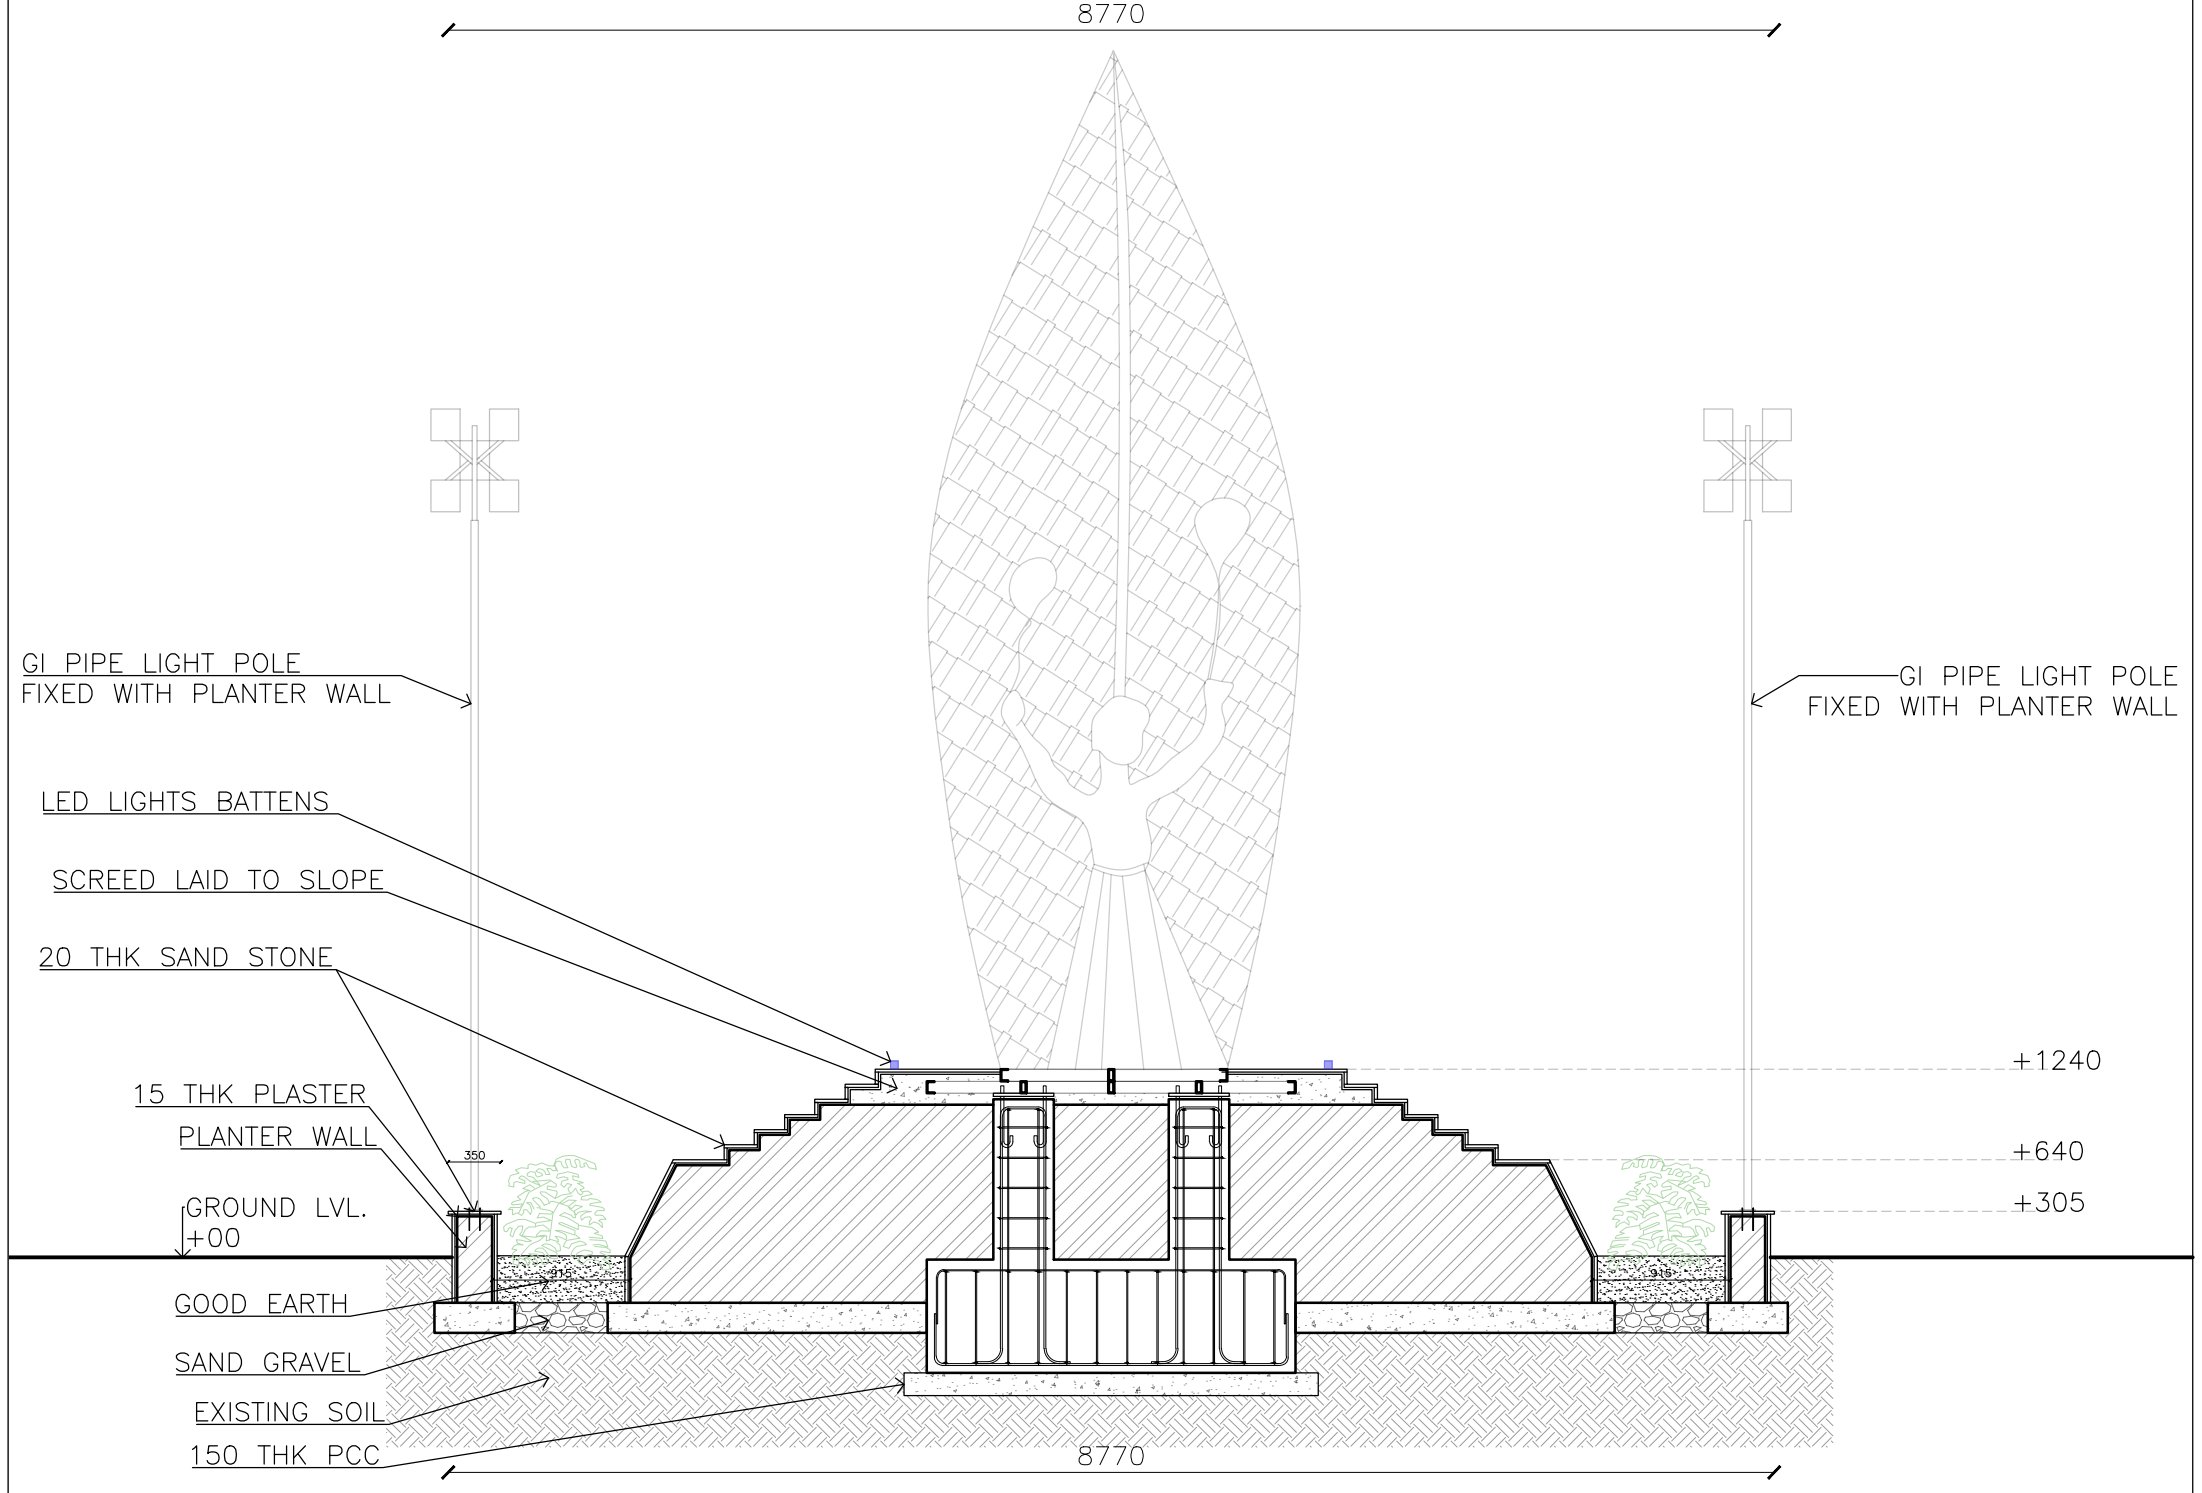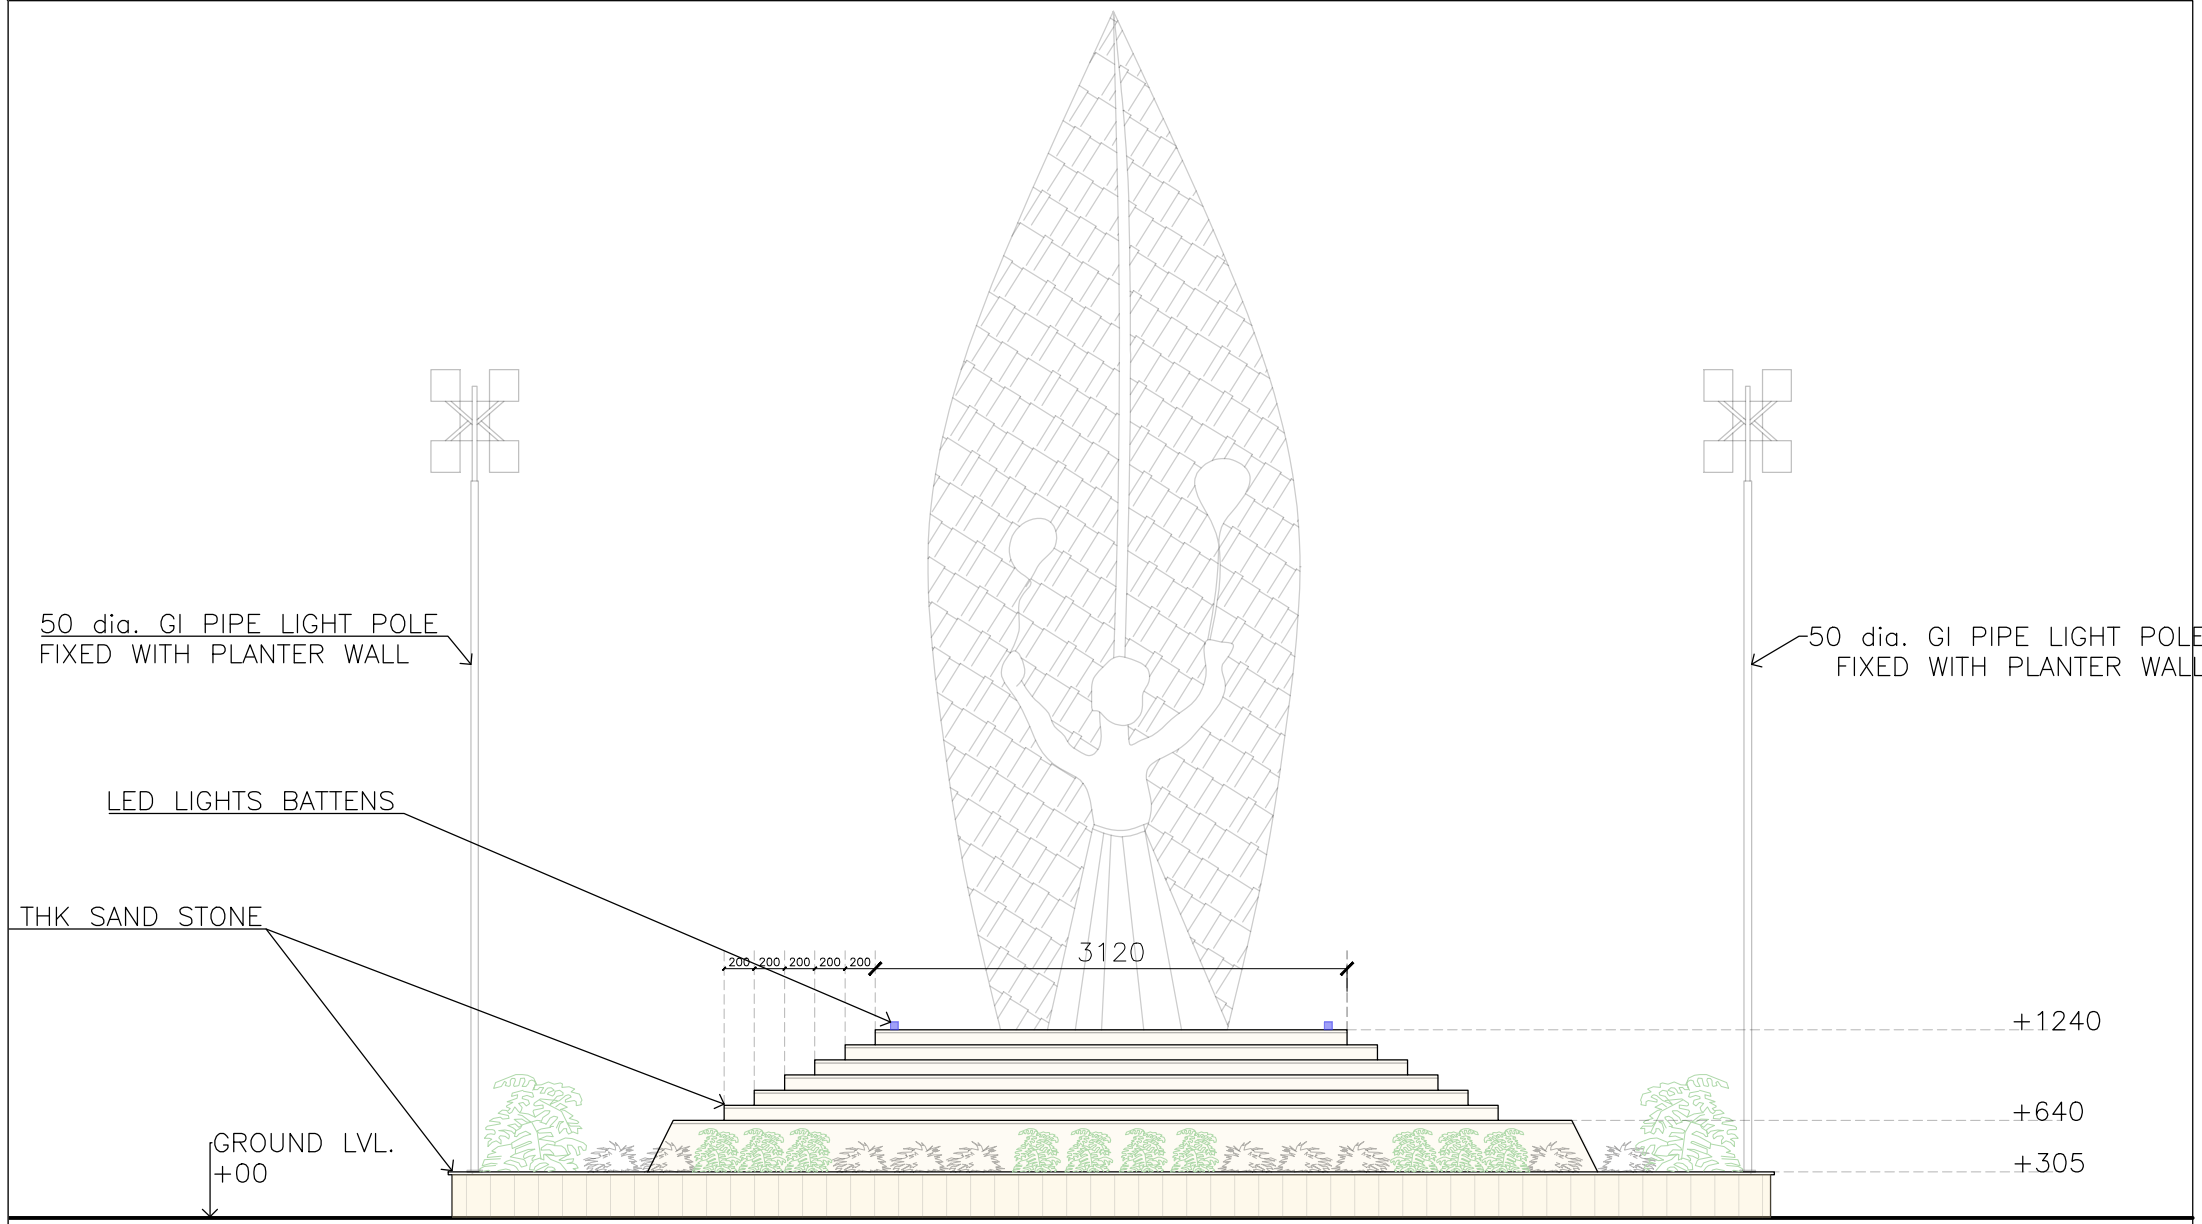

NOTES:
 1. DRAWING IS OWNED BY BHAVYA MANGAL AND RESERVED ALL RIGHTS OF ISSUING.
 2. ALL DIMENSIONS ARE IN MM.
 3. DIMENSIONS AS WRITTEN.
 4. DIMENSIONS NOT TO BE SCALED
 5. ALL DIMENSIONS SHALL BE CHECKED AND CORRELATED WITH THE RELEVANT ARCHITECTURAL.
 6. ANY DISCREPANCY IN THE DRAWING TO BE BROUGHT TO THE NOTICE OF THE ARCHITECT BEFORE THE EXECUTION OF THE SAME ON THE SITE.
 7. NO ARCHITECTURAL MODIFICATION IS PERMITTED WITHOUT PRIOR PERMISSION OF THE ARCHITECT.

ISSUED TO:		
DATE:	ISSUED TO:	NO. OF PRINTS:

REVISIONS:		
REVISION NO.:	DATE:	REMARKS:




PROJECT NAME :
PUBLIC ART PROJECT OF INDIA

LOCATION:
BHARAT MANDAPAM

DRAWING TITLE:
WOMEN EMPOWERMENT

DATE: 08/07/2024	SCALE: 1:50 IN A3	DRAWING NO.: F2
DRAWN BY: BHAVYA MANGAL	CHECKED BY:	SHEET NO.: 13/13

- NOTES:
 1- ALL THE DIMENSIONS ARE IN MM
 2- GRADE OF CONCRETE M25 CONFORMING TO IS456-2000
 3- REINFORCEMENT SHALL BE OF GRADE Fe:500 CONFORMING TO IS1786
 4- COVER TO REINFORCEMENT: 50MM

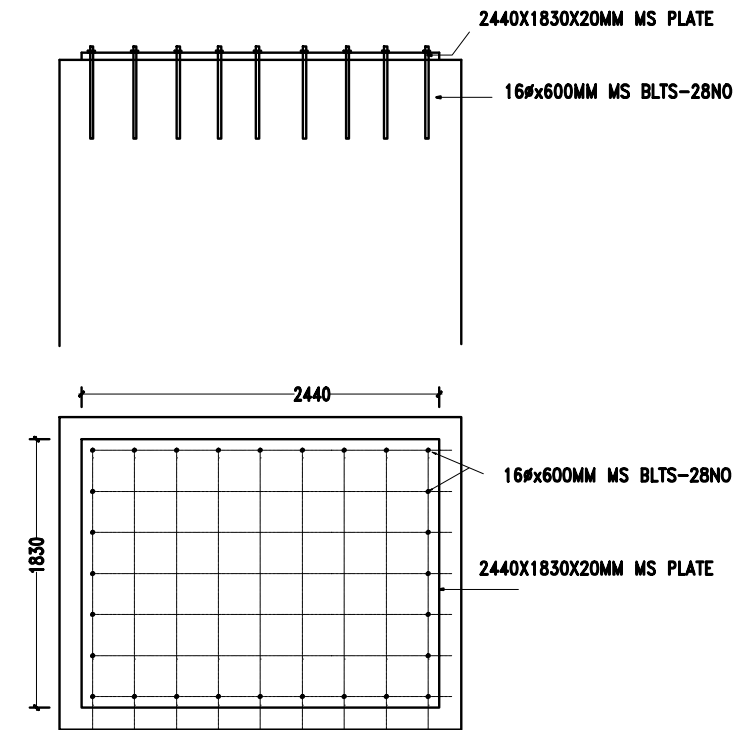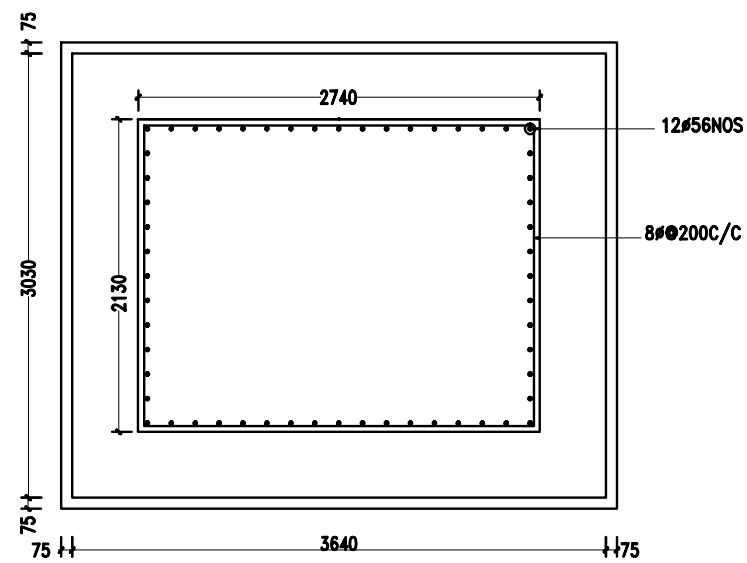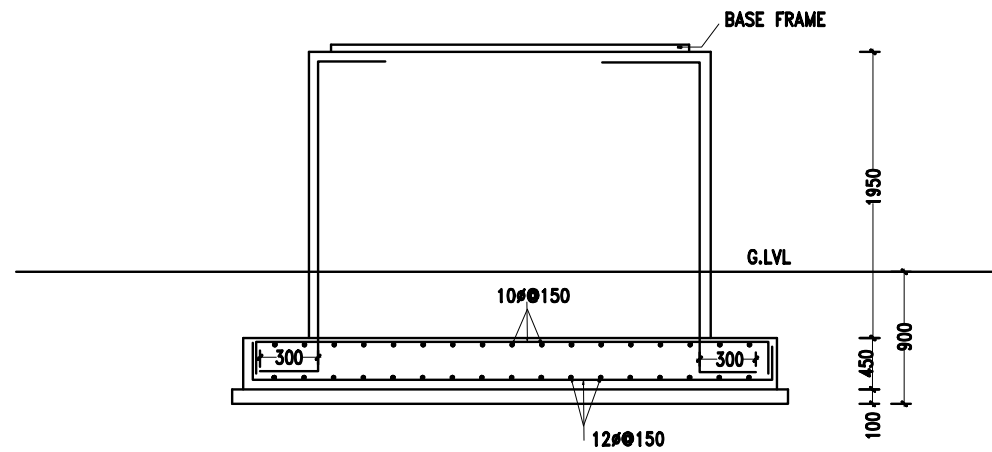

TITLE:
PEDESTAL FOR WOMEN EMPOWERMENT



STRUCTURE FOR PEDESTAL:
ASCENT ASSOCIATES

92B,POCKET-A, MAYUR VIHAR PHASE-II,
 DELHI-110091
 PH:9810180990

DRG.NO: S01

DATE: 8/7/2024

- NOTES:
 1- ALL THE DIMENSIONS ARE IN MM
 2- GRADE OF CONCRETE M25 CONFORMING TO IS456-2000
 3- REINFORCEMENT SHALL BE OF GRADE Fe:500 CONFORMING TO IS1786
 4- COVER TO REINFORCEMENT: 50MM

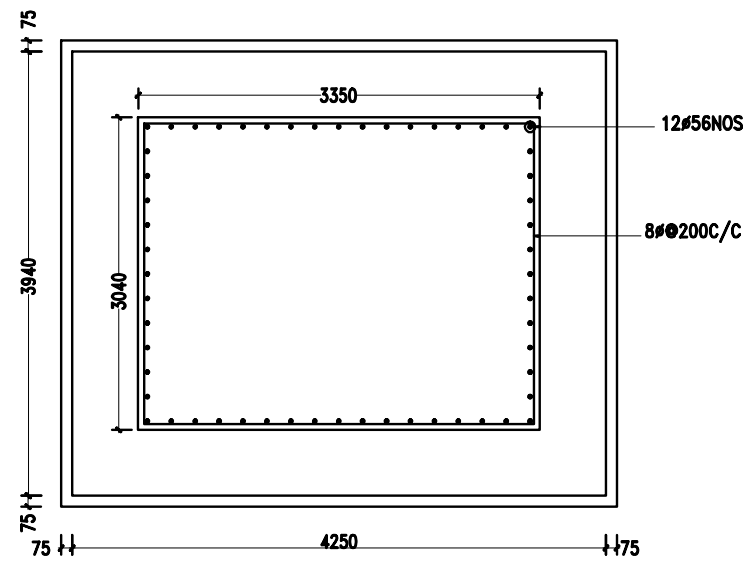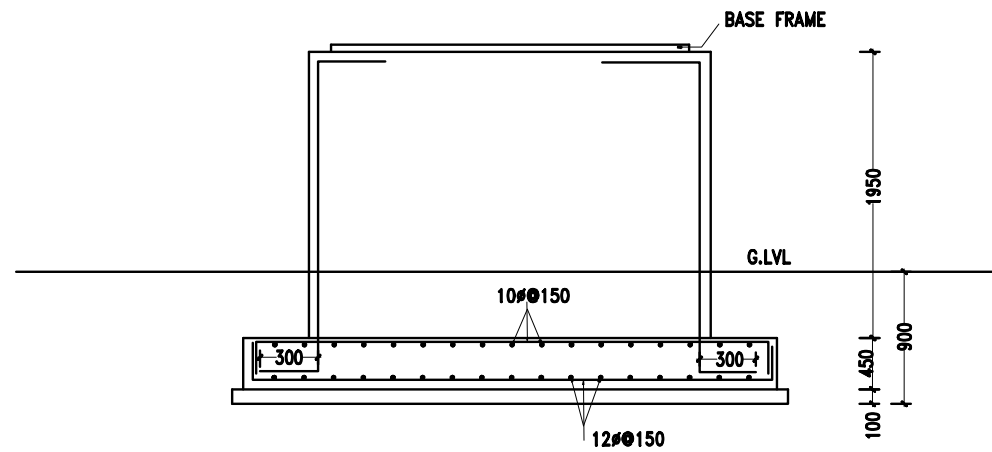


TITLE:
 PEDESTAL FOR TOYS OF INDIA

STRUCTURE FOR PEDESTAL:
 ASCENT ASSOCIATES
 92B,POCKET-A, MAYUR VIHAR PHASE-II,
 DELHI-110091
 PH:9810180990


DRG.NO: S01

DATE: 8/7/2024

- NOTES:
 1- ALL THE DIMENSIONS ARE IN MM
 2- GRADE OF CONCRETE M25 CONFORMING TO IS456-2000
 3- REINFORCEMENT SHALL BE OF GRADE Fe:500 CONFORMING TO IS1786
 4- COVER TO REINFORCEMENT: 50MM

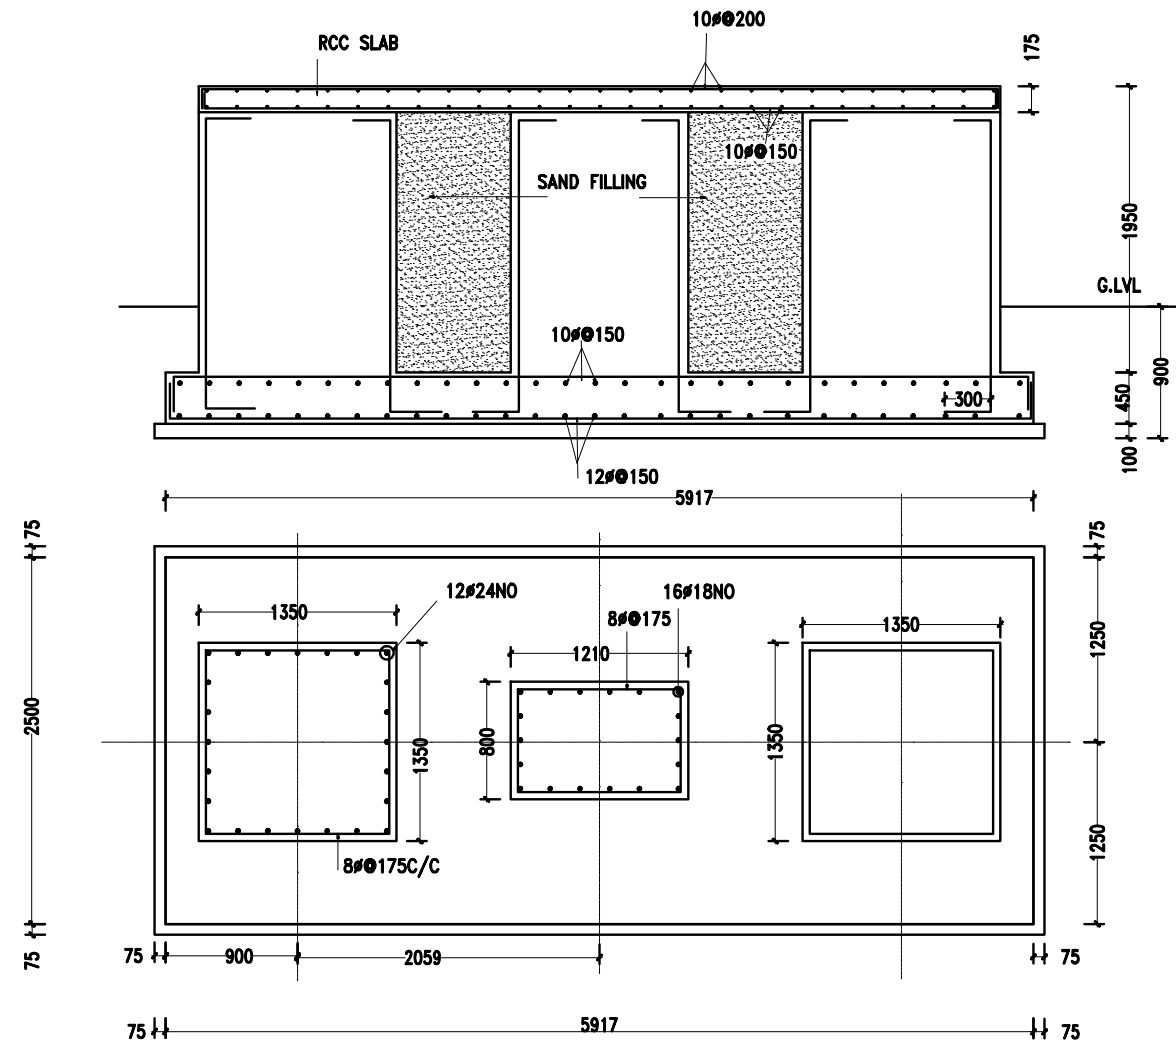



FIXING DETAIL

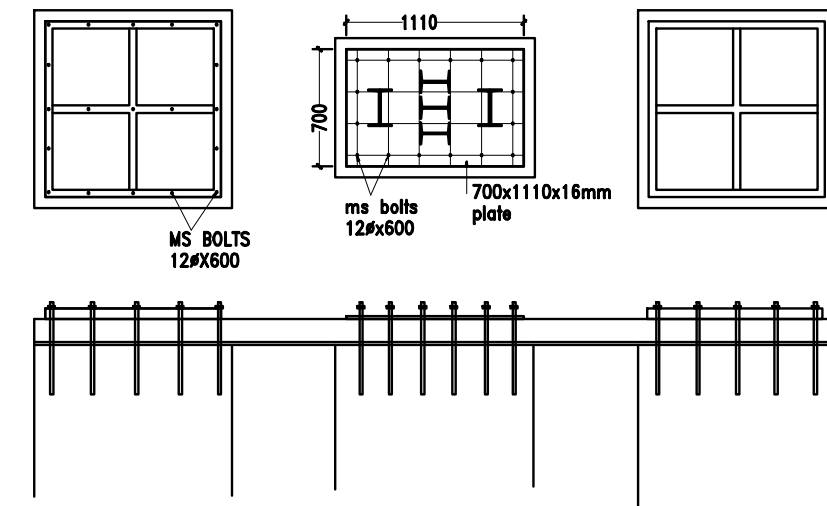

TITLE:
 PEDESTAL FOR BHOODEVI

STRUCTURE FOR PEDESTAL:
 ASCENT ASSOCIATES
 92B,POCKET-A, MAYUR VIHAR PHASE-II,
 DELHI-110091
 PH:9810180990

- NOTES:
 1- ALL THE DIMENSIONS ARE IN MM
 2- GRADE OF CONCRETE M25 CONFORMING TO IS456-2000
 3- REINFORCEMENT SHALL BE OF GRADE Fe:500 CONFORMING TO IS1786
 4- COVER TO REINFORCEMENT: 50MM

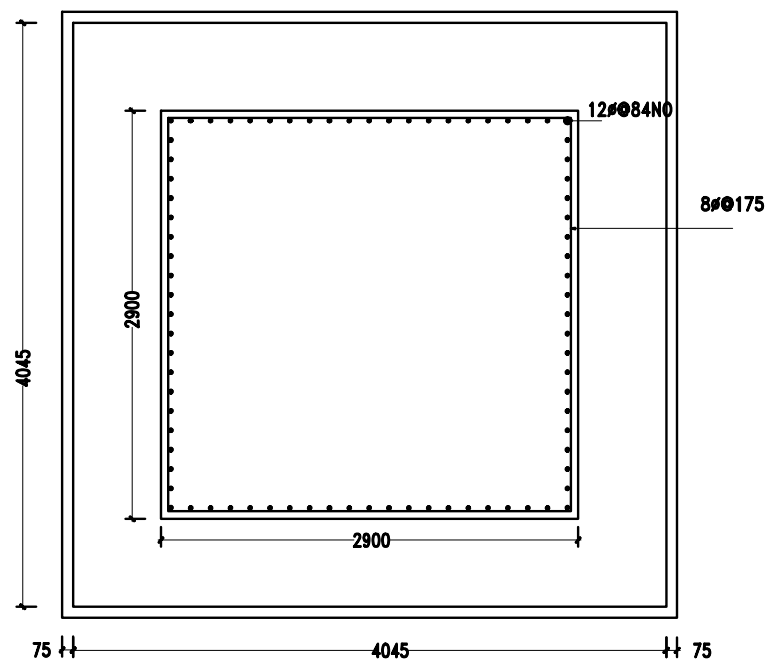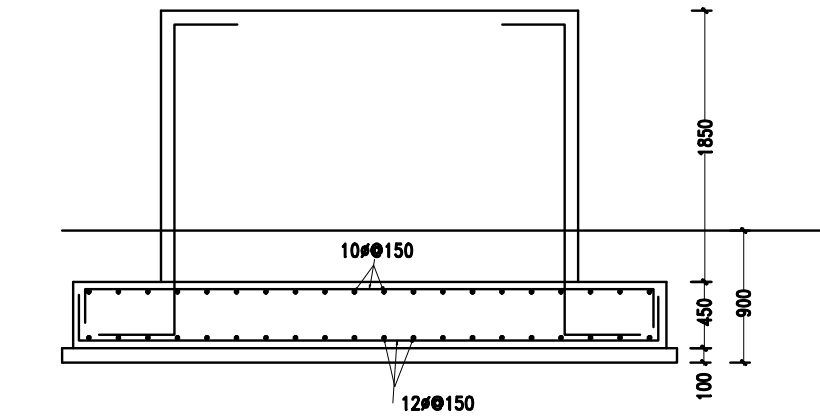



TITLE:
 PEDESTAL FOR AGNI TATVA

STRUCTURE FOR PEDESTAL:
 ASCENT ASSOCIATES
 92B,POCKET-A, MAYUR VIHAR PHASE-II,
 DELHI-110091
 PH:9810180990

DRG.NO: S01

DATE: 8/7/2024

- NOTES:
 1- ALL THE DIMENSIONS ARE IN MM
 2- GRADE OF CONCRETE M25 CONFORMING TO IS456-2000
 3- REINFORCEMENT SHALL BE OF GRADE Fe:500 CONFORMING TO IS1786
 4- COVER TO REINFORCEMENT: 50MM

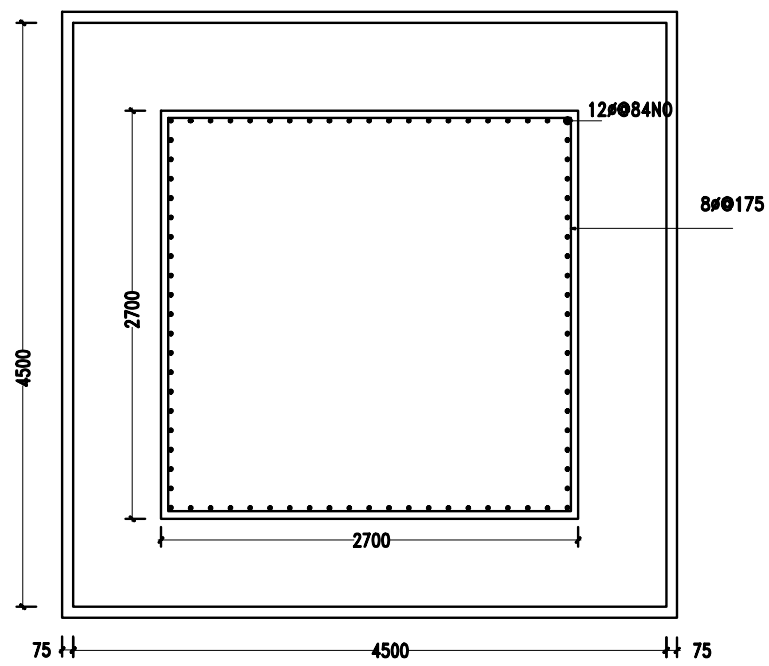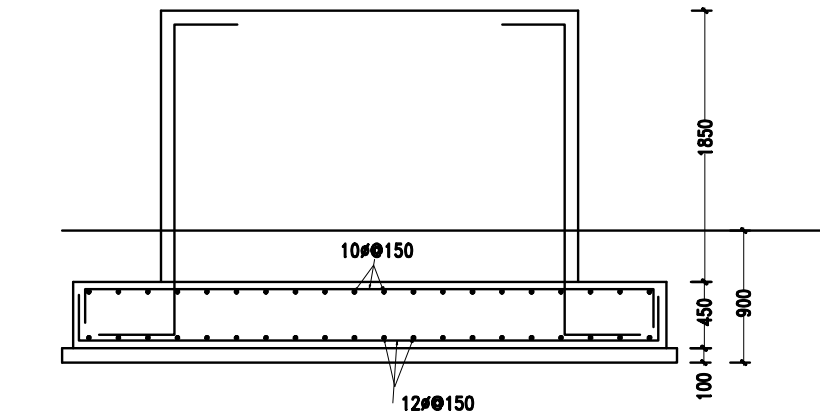


TITLE:
 PEDESTAL FOR REGENERATION

STRUCTURE FOR PEDESTAL:
 ASCENT ASSOCIATES
 92B,POCKET-A, MAYUR VIHAR PHASE-II,
 DELHI-110091
 PH:9810180990

DRG.NO: S01

DATE: 8/7/2024

- NOTES:
 1- ALL THE DIMENSIONS ARE IN MM
 2- GRADE OF CONCRETE M25 CONFORMING TO IS456-2000
 3- REINFORCEMENT SHALL BE OF GRADE Fe:500 CONFORMING TO IS1786
 4- COVER TO REINFORCEMENT: 50MM

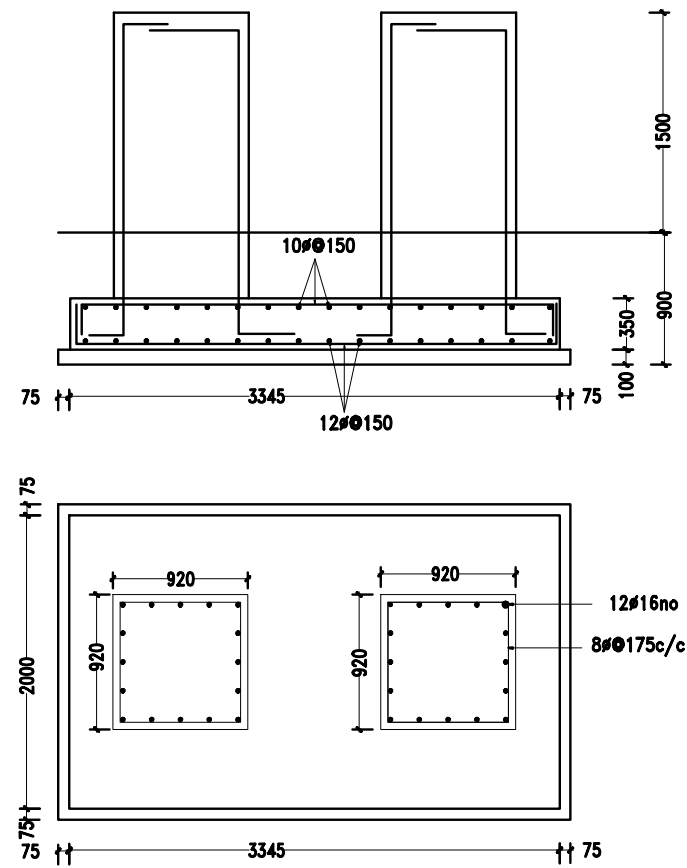

TITLE:
 PEDESTAL FOR SANCHI TORANA

STRUCTURE FOR PEDESTAL:
 ASCENT ASSOCIATES
 92B,POCKET-A, MAYUR VIHAR PHASE-II,
 DELHI-110091
 PH:9810180990